


**B EAST ELEVATION**  
1/8" = 1'-0"

P3


KEYNOTES	
NO.	DESCRIPTION
1	7/8" (3 COAT) OMEGA FLEX FINE ACRYLIC FINISH, COLOR: SEE PAINT SCHEDULE
2	CAMERON BROWN / CHEYENNE NATURAL STONE VENEER, LEDGER PATTERN
3	STEEL TUBE FASCIA, PRIMED AND PAINTED, COLOR: COLOR TO MATCH STANDING SEAM ROOF
4	STEEL TUBE, PRIME AND PAINTED COLUMN
7	SLOPING PLASTER WALL
9	HOLLOW METAL DOOR, PAINTED TO MATCH ADJACENT PLASTER
11	RAIL
12	CURVED CONCRETE WALL
15	CLERESTORY WINDOWS, SEE WINDOW SCHEDULE
302	STEEL TUBE FASCIA, PRIMED AND PAINTED, COLOR: COLOR TO MATCH STANDING SEAM ROOF
F-2	OVERHANG PERFORATED METAL
ST1	NATURAL STONE VENEER, COLOR: CAMERON BROWN/CHEYENNE

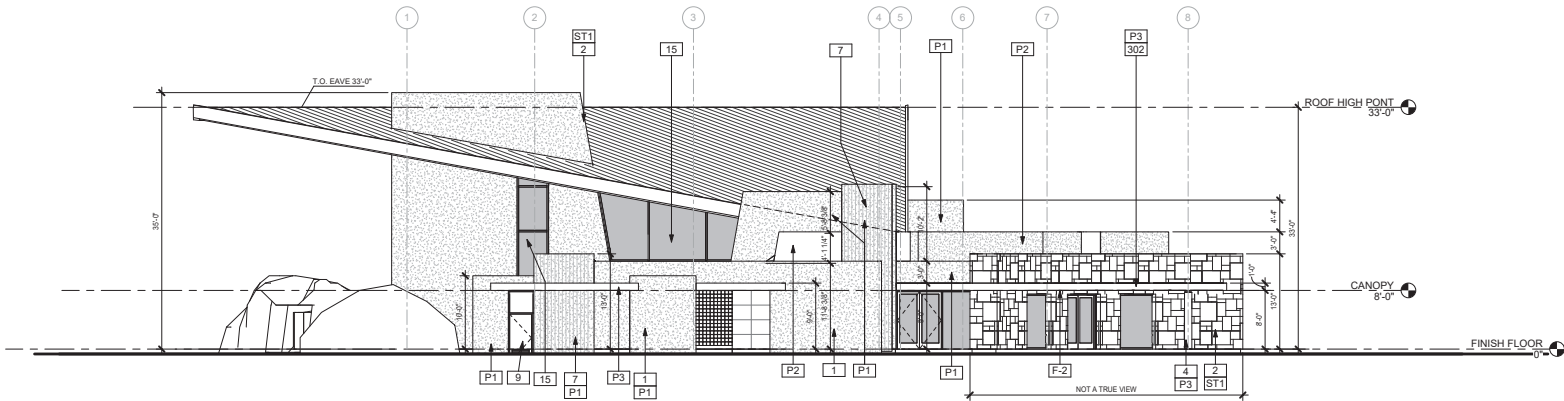

**A WEST ELEVATION**  
1/8" = 1'-0"

# THE LIVING DESERT ZOO & GARDENS

## PHASE 2.75 - BIGHORN CAFE

 


**PREST | VUKSIC | GREENWOOD**  
ARCHITECTS + INTERIORS  
44530 SAN PABLO AVE, STE 200 | PALM DESERT, CA 92260  
WWW.PVARCHITECTS.COM  
INFO@PVARCHITECTS.COM | 760.779.5393 T


### ELEVATIONS

Scale: 1/8" = 1'-0"  
Sheet: **A301**

09/17/2023  
222/002

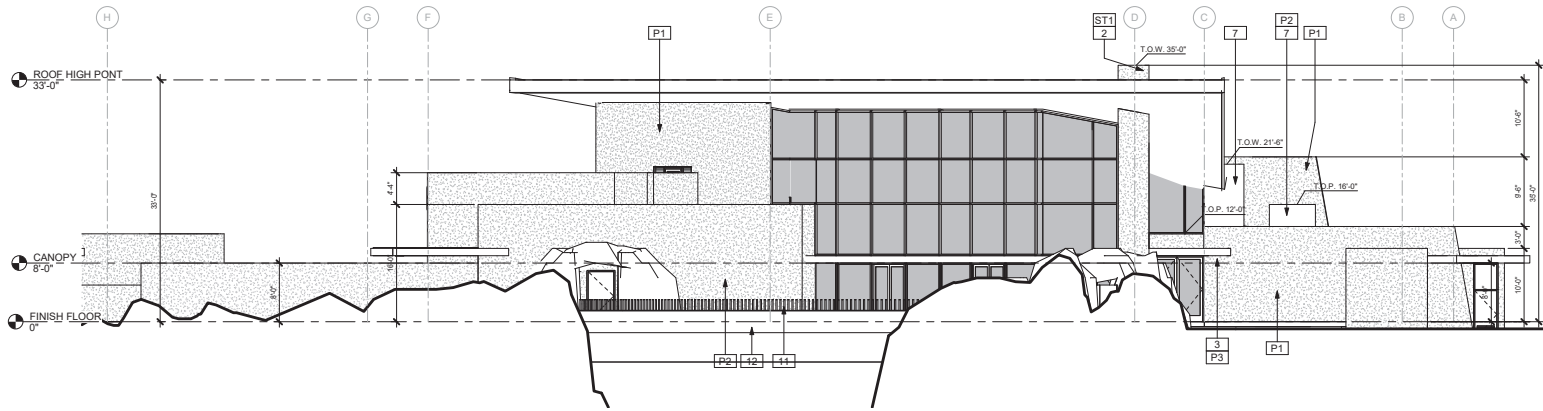

**(B) NORTH ELEVATION**  
1/8" = 1'-0"

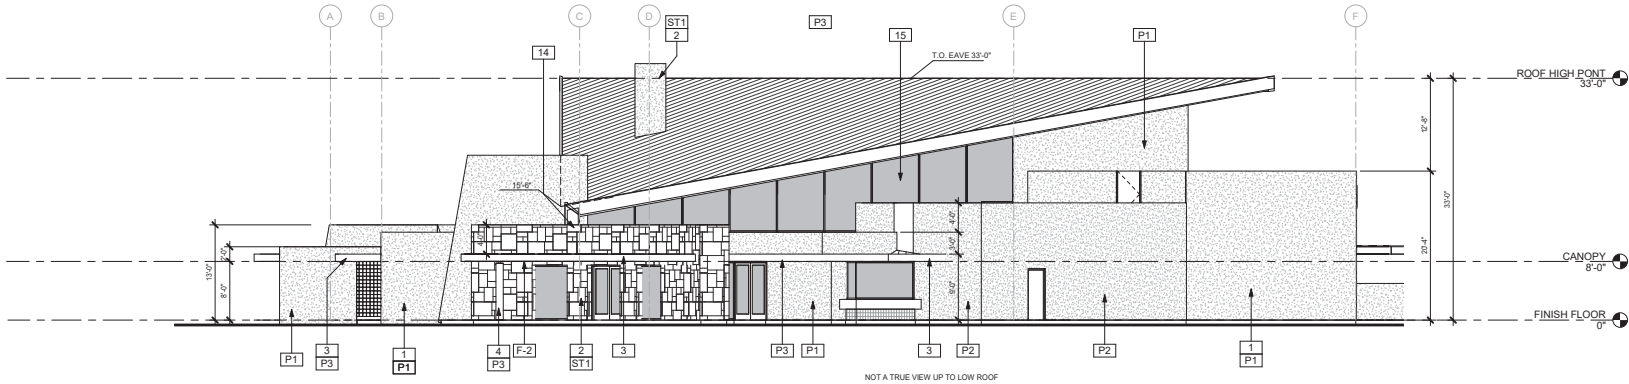


**(A) SOUTH ELEVATION**  
1/8" = 1'-0"

KEYNOTES	
NO.	DESCRIPTION
1	7/8" (3 COAT) OMEGA FLEX FINE ACRYLIC FINISH, COLOR: SEE PAINT SCHEDULE
2	CAMERON BROWN / CHEYENNE NATURAL STONE VENEER, LEDGER PATTERN
3	STEEL TUBE FASCIA, PRIMED AND PAINTED, COLOR: COLOR TO MATCH STANDING SEAM ROOF
4	STEEL TUBE, PRIME AND PAINTED COLUMN
7	SLOPING PLASTER WALL
11	RAIL
12	CURVED CONCRETE WALL
14	MITERED WELD STEEL TUBE FASCIA
15	GLERESTORY WINDOWS, SEE WINDOW SCHEDULE
F-2	OVERHANG PERFORATED METAL
ST1	NATURAL STONE VENEER, COLOR: CAMERON BROWN/CHEYENNE

# THE LIVING DESERT ZOO & GARDENS

## PHASE 2.75 - BIGHORN CAFE

 

**PREST | VUKSIC | GREENWOOD**  
ARCHITECTS + INTERIORS  
44530 SAN PABLO AVE, STE 200 | PALM DESERT, CA 92260  
WWW.PVGAARCHITECTS.COM  
INFO@PVGAARCHITECTS.COM | 760.779.5393 T


**ELEVATIONS**

Scale: 1/8" = 1'-0"

Sheet: **A302**


09/17/2023  
2221002

KEYNOTES	
NO.	DESCRIPTION
1	7/8" (3 COAT) OMEGA FLEX FINE ACRYLIC FINISH, COLOR: SEE PAINT SCHEDULE
3	STEEL TUBE FASCIA, PRIMED AND PAINTED, COLOR: COLOR TO MATCH STANDING SEAM ROOF
11	RAIL
12	CURVED CONCRETE WALL
13	8" PLASTER SCREEN WALL

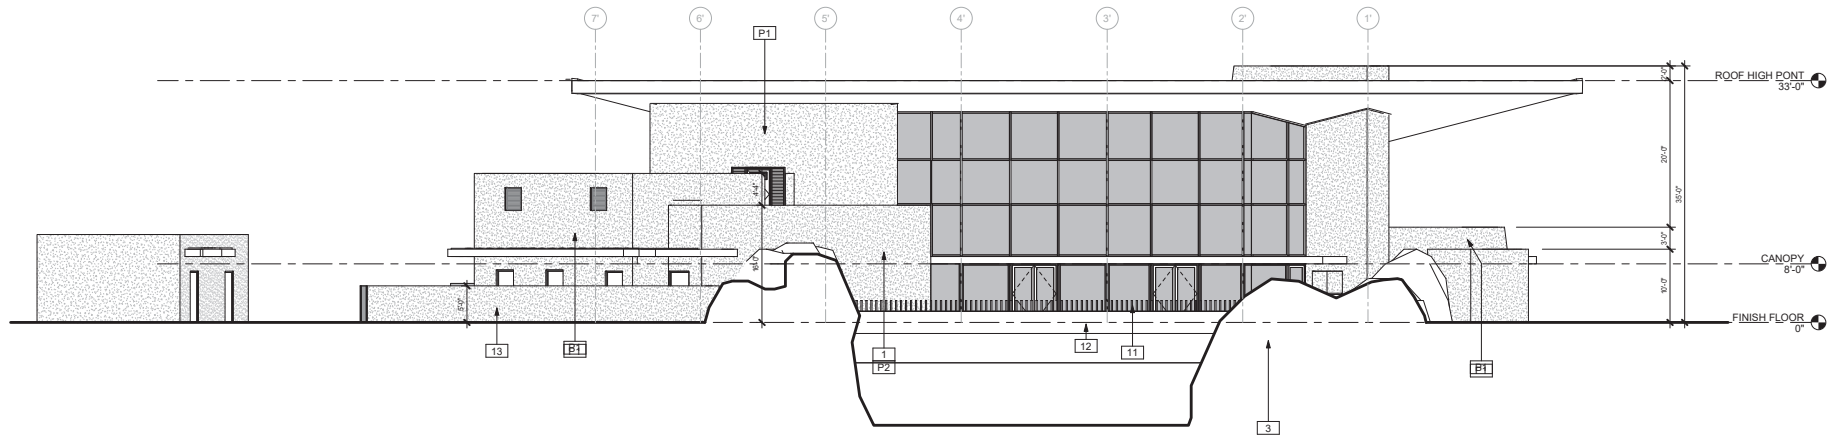

Ⓐ NORTH EAST ELEVATION  
1/8" = 1'-0"

**THE LIVING DESERT ZOO & GARDENS**  
PHASE 2.75 - BIGHORN CAFE

 

**PREST | VUKSIC | GREENWOOD**  
ARCHITECTS + INTERIORS  
44530 SAN PABLO AVE, STE 200 | PALM DESERT, CA 92260  
WWW.PVGARCHITECTS.COM  
INFO@PVGARCHITECTS.COM | 760.779.5393 T

**ELEVATIONS**

Scale: 1/8" = 1'-0"  
Sheet: **A303**

09/17/2023  
222102



1 EAST ELEVATION  
1/8" = 1'-0"



2 WEST ELEVATION  
1/8" = 1'-0"

**THE LIVING DESERT ZOO & GARDENS**  
PHASE 2.75 - BIGHORN CAFE



PRESTI VUKSIC | GREENWOOD  
ARCHITECTS + INTERIORS  
44830 SAN PABLO AVE. STE 200 | PALM DESERT, CA 92260  
WWW.PVGIARCHITECTS.COM  
INFO@PVGIARCHITECTS.COM | 760.779.5393 T

COLORED  
ELEVATIONS

Scale: 1/8" = 1'-0"  
Sheet: A304

08/17/2023  
222002



1 NORTH ELEVATION  
1/8" = 1'-0"



2 SOUTH ELEVATION  
1/8" = 1'-0"

# THE LIVING DESERT ZOO & GARDENS

PHASE 2.75 - BIGHORN CAFE



PREST | VUKSIC | GREENWOOD  
ARCHITECTS + INTERIORS


44830 SAN PABLO AVE. STE 200 | PALM DESERT, CA 92260  
WWW.PVGAARCHITECTS.COM  
INFO@PVGAARCHITECTS.COM | 760.779.5393

COLORED  
ELEVATIONS

Scale: 1/8" = 1'-0"

Sheet: A305

08/17/2022  
222502

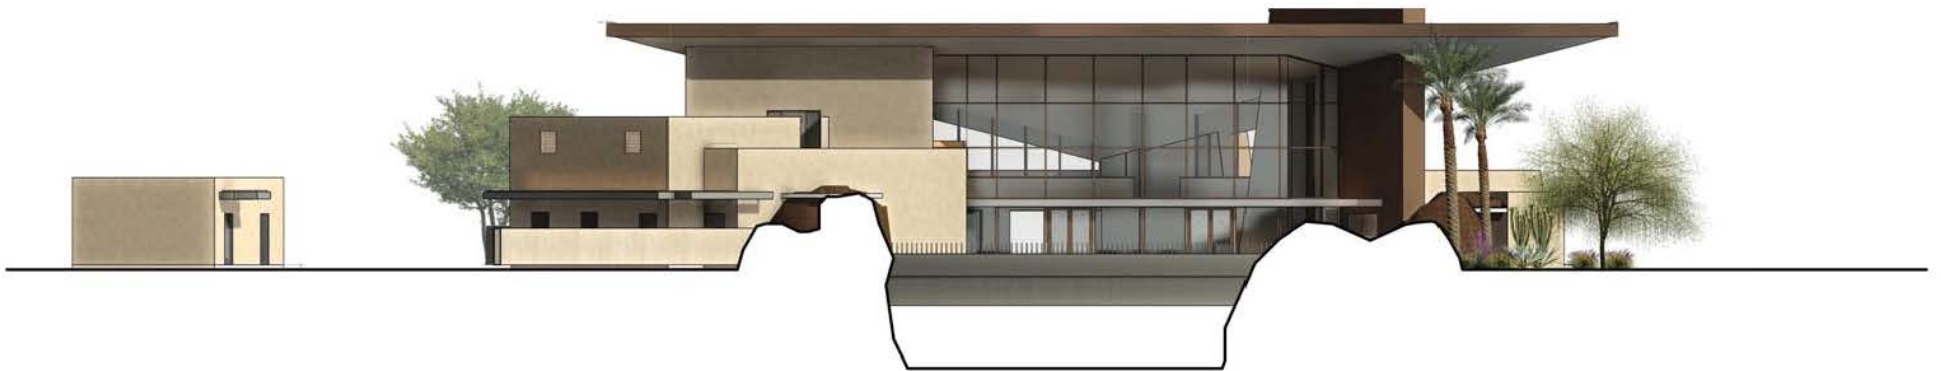

1 COLORED - NORTH EAST ELEVATION  
1/8" = 1'-0"

**THE LIVING DESERT ZOO & GARDENS**  
PHASE 2.75 - BIGHORN CAFE



PRESTI VUKSIC | GREENWOOD  
ARCHITECTS + INTERIORS

4430 SAN PABLO AVE, STE 200 | PALM DESERT, CA 92260  
WWW.PVGIARCHITECTS.COM  
INFO@PVGIARCHITECTS.COM | 760.779.5393

COLORED  
ELEVATIONS


Scale: 1/8" = 1'-0"

Sheet: A306


05/17/2023  
222/002



KEYNOTES	
NO.	DESCRIPTION
15	CLERESTORY WINDOWS. SEE WINDOW SCHEDULE
21	ROOF ACCESS HATCH
22	MECHANICAL EQUIPMENT
F-2	OVERHANG PERFORATED METAL

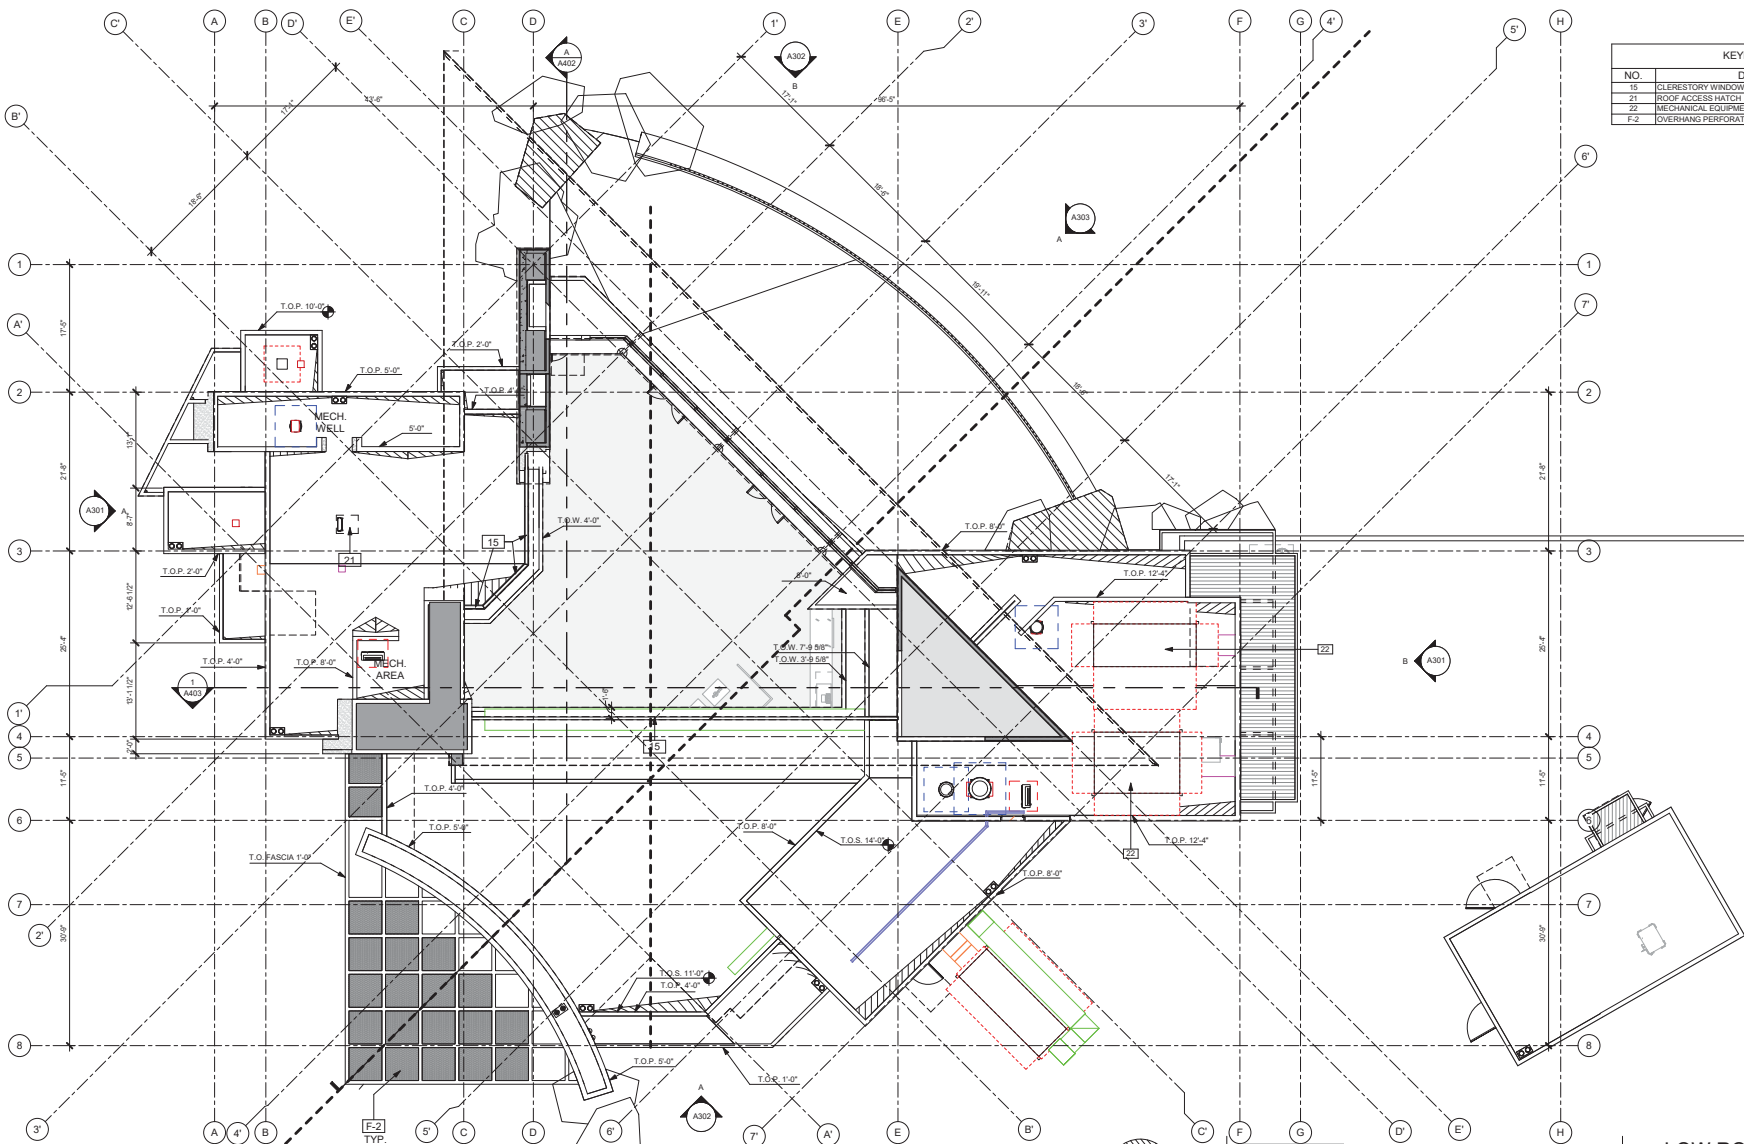

**THE LIVING DESERT ZOO & GARDENS**  
 PHASE 2.75 - BIGHORN CAFE

 


**PRESTI VUKSIC GREENWOOD**  
 ARCHITECTS + INTERIORS  
 44530 SAN PABLO AVE, STE 200 | PALM DESERT, CA 92260  
 WWW.PVARCHITECTS.COM  
 INFO@PVARCHITECTS.COM | 760.779.5393 T


**LOW ROOF PLAN**  
 Scale: 1/8" = 1'-0"  
 Sheet: **A601**

09/17/2023  
 222102

KEYNOTES	
NO.	DESCRIPTION
3	STEEL TUBE FASCIA, PRIMED AND PAINTED, COLOR: COLOR TO MATCH STANDING SEAM ROOF
5	METAL STANDING SEAM ROOF

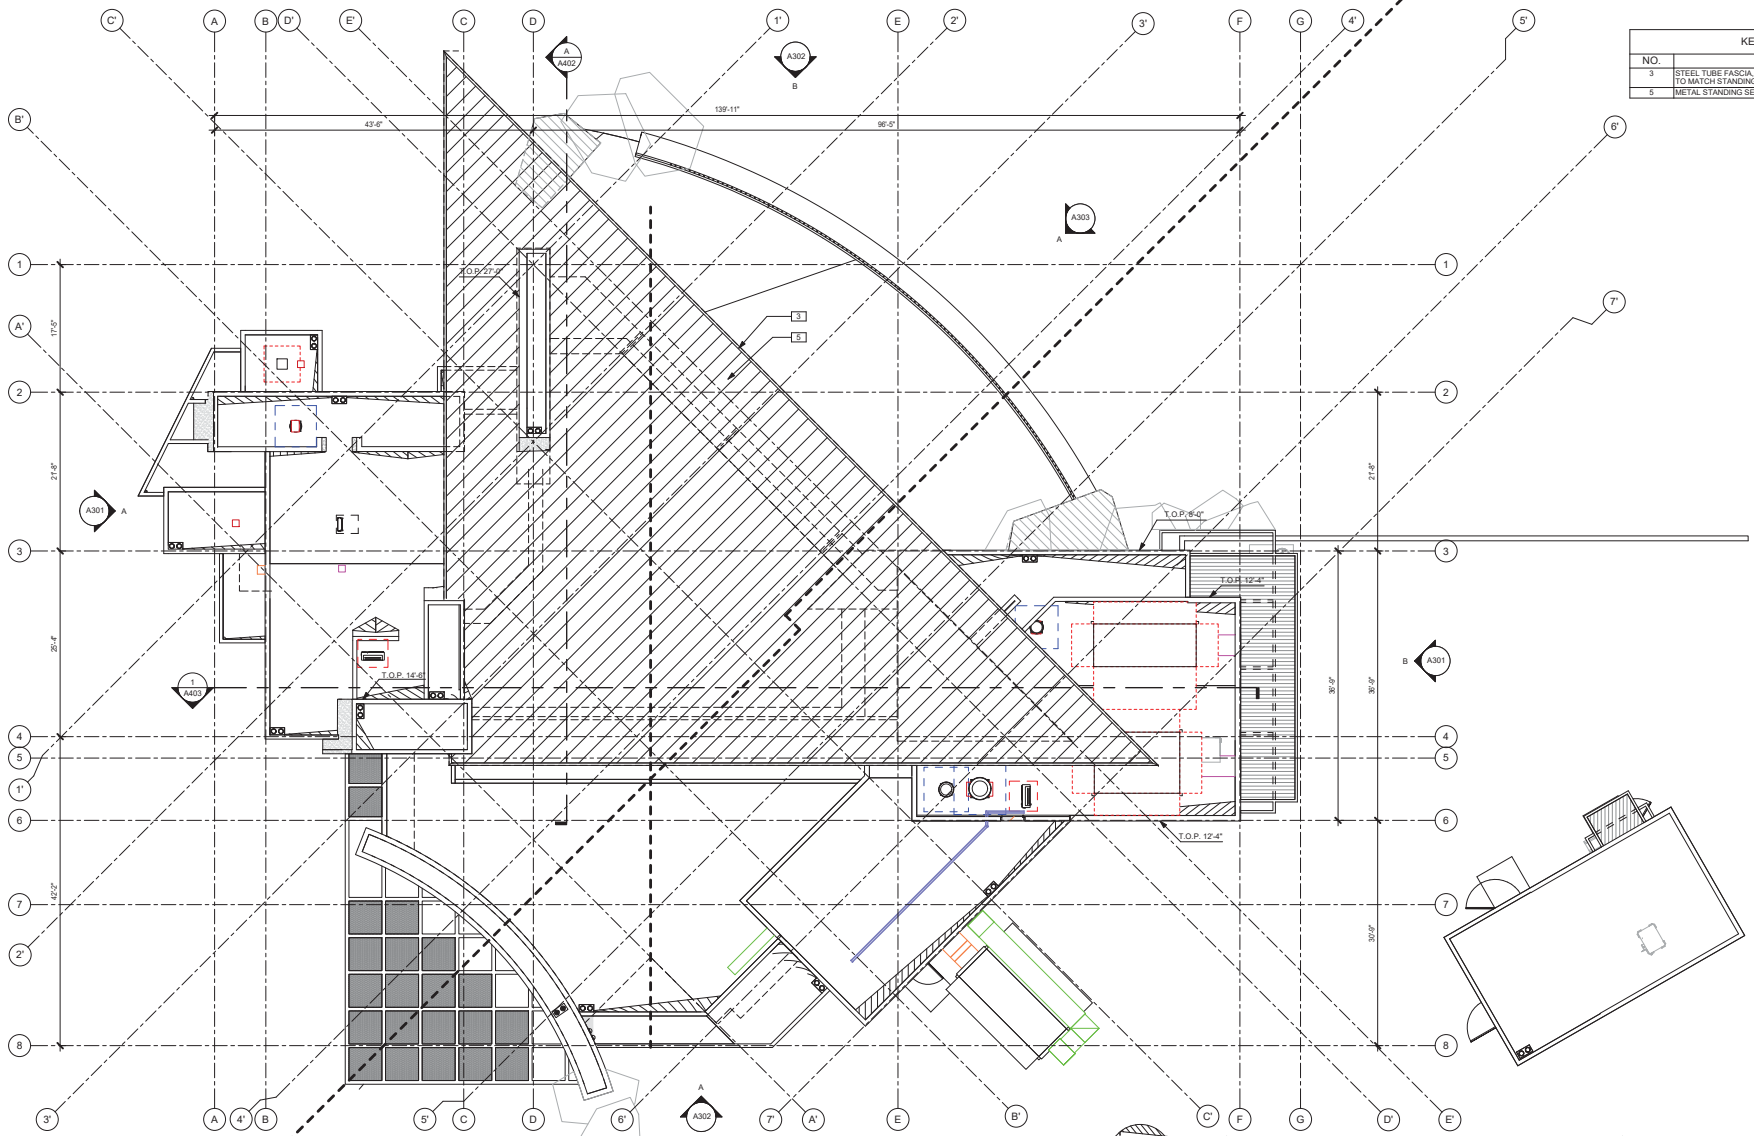

**THE LIVING DESERT ZOO & GARDENS**  
 PHASE 2.75 - BIGHORN CAFE

 


**PREST | VUKSIC | GREENWOOD**  
 ARCHITECTS + INTERIORS  
 44530 SAN PABLO AVE, STE 200 | PALM DESERT, CA 92260  
 WWW.PV.GARCHITECTS.COM  
 INFO@PV.GARCHITECTS.COM | 760.779.5393 T

**HIGH ROOF PLAN**


Scale: 1/8" = 1'-0"  
 Sheet: **A602**

09/17/2023  
 222102




 

**P1 - PAINT CEMENT PLASTER**  
 FINISH: ACRYLIC SMOOTH SAND  
 MFR: DUNN EDWARDS  
 COLOR: DE6143 ALMOND LATTE

 


**P2 - PAINT CEMENT PLASTER, COLUMNS & TRELIS**  
 FINISH: ACRYLIC SMOOTH SAND  
 MFR: DUNN EDWARDS  
 COLOR: DE6070 CHOCOLATE CHUNK

 

**P3 - STANDING SEAM ROOF**  
 MFR: VMZINC  
 COLOR: PIGMENTO BRUN/BROWN



**ST1 - NATURAL STONE VENEER**  
 COLOR: CAMERON BROWN/CHEYENNE

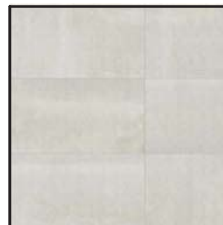

**T1 - PORCELAIN TILE**  
 MFR: ARIZONA TILE  
 SIZE: 12"x24" STACKED BOND  
 COLOR: RESIDE BEIGE



**GL - GLASS BLOCK**  
 MFR: HENDRICKS  
 SIZE: 8"x8"x4" STACKED BOND



**F-2 - OVERHANF PERFORATED METAL**  
 MFR: HENDRICKS  
 COLOR: MISC COLORS

# THE LIVING DESERT ZOO & GARDENS

## PHASE 2.75 - BIGHORN CAFE



**PREST | VUKSIC | GREENWOOD**  
 ARCHITECTS • INTERIORS

44530 SAN PABLO AVE, STE 200 | PALM DESERT, CA 92260  
 WWW.PVGGARCHITECTS.COM  
 INFO@PVGGARCHITECTS.COM | 760.779.5393 T

### MATERIAL BOARD

Scale: 1/2" = 1'-0"

Sheet: **A701**

08/17/2023  
 222/002