



A SECTION SCALE: 1/4"=1'-0"

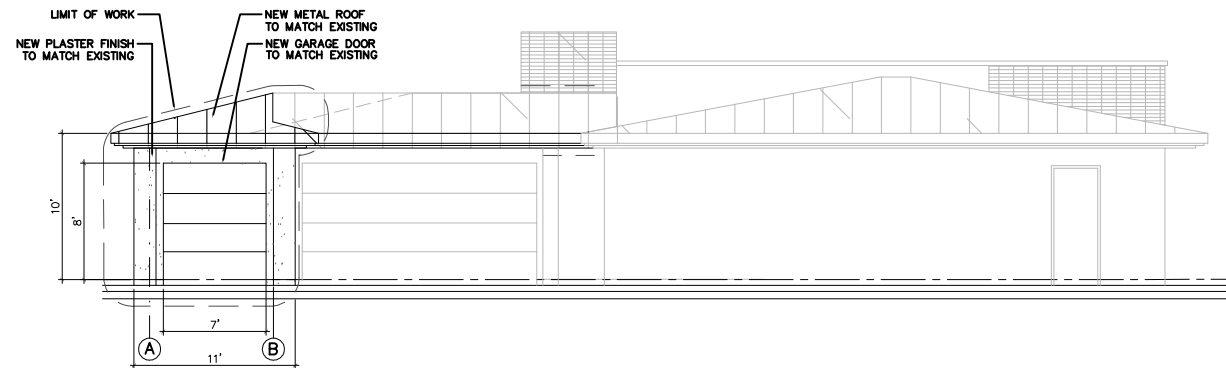

B EAST ELEVATION SCALE: 1/4"=1'-0"

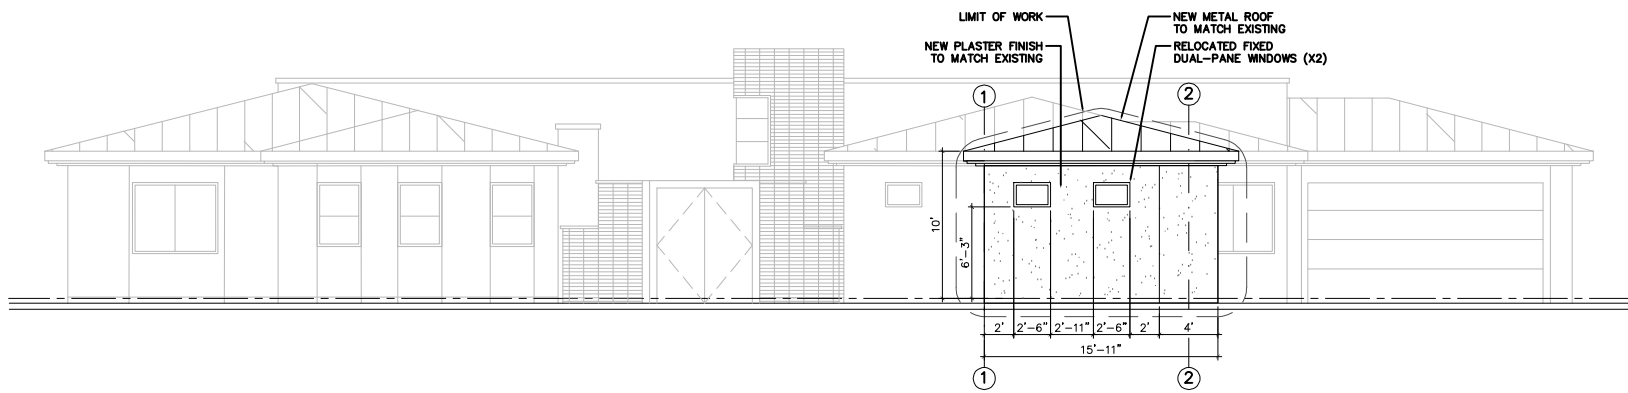

C SOUTH ELEVATION SCALE: 1/4"=1'-0"

Rev.	Description:	Date:

Mr & Mrs Jim Snellenberger
77748 Cottonwood Cove
Indian Wells, CA 92262

Issue:
SEPTEMBER 26, 2023

DESCRIPTION
SECTION & ELEVATIONS

SHEET