

#	DATE	REVISION	BY

INDIAN WELLS PICKLE BALL COURTS

INDIAN WELLS COUNTRY CLUB INDIAN WELLS, CALIFORNIA

CIVIL SITE PLAN - CONDITIONAL USE PERMIT





SCALE	SHEET NUMBER
DRAWN BY	C-100
CHECKED BY	
DATE	
JOB NO.	


QUANTITIES

PROJECT SITE (ACRES) 0.54
 GRADING OUT (CY) 222
 GRADING FILL (CY) 222
 IMPORT/EXPORT (CY) 0

LEGEND

- PR. CONCRETE (1768 SF)
- PR. PAVERS (1730 SF)
- PR. LANDSCAPING (1570 SF)
- PR. TURF (602 SF)
- PR. PICKLEBALL COURTS (5320 SF)
- PR. SURROUNDING SURFACE (6201 SF)

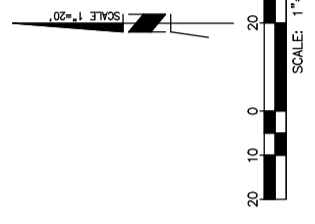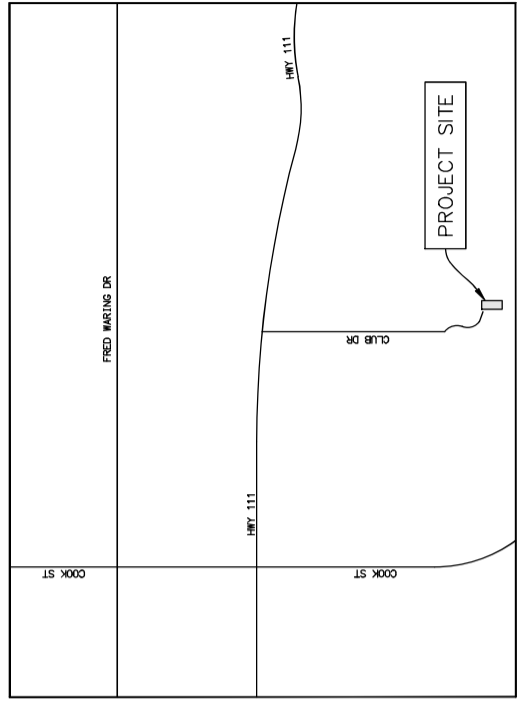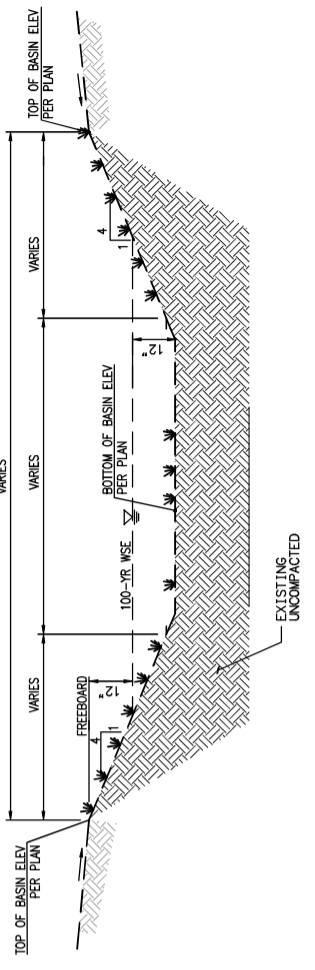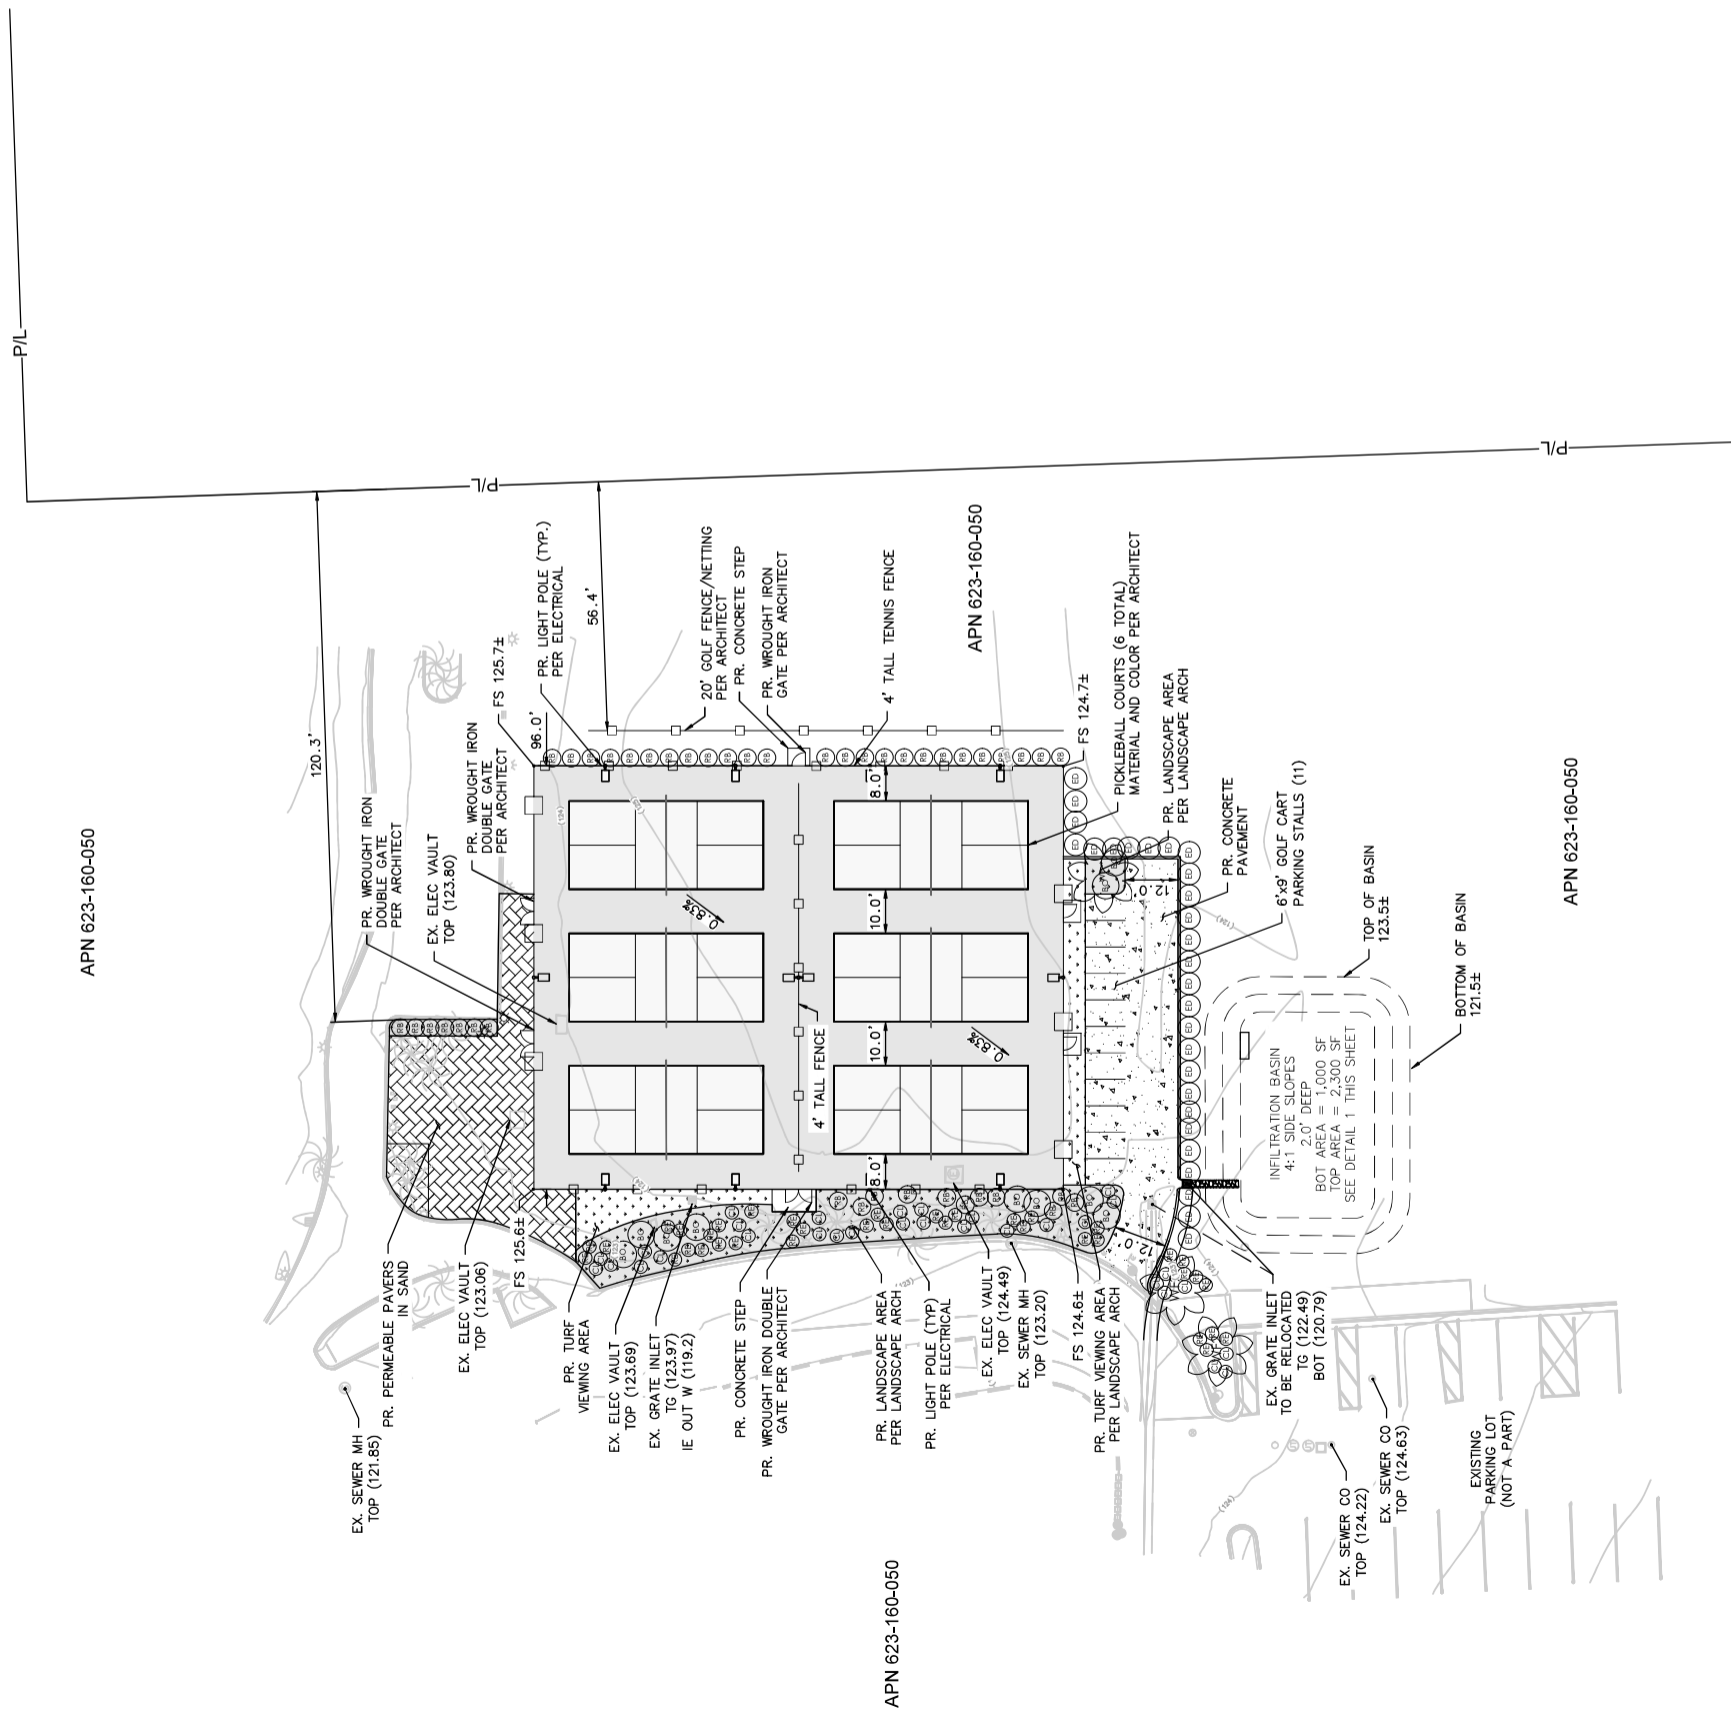

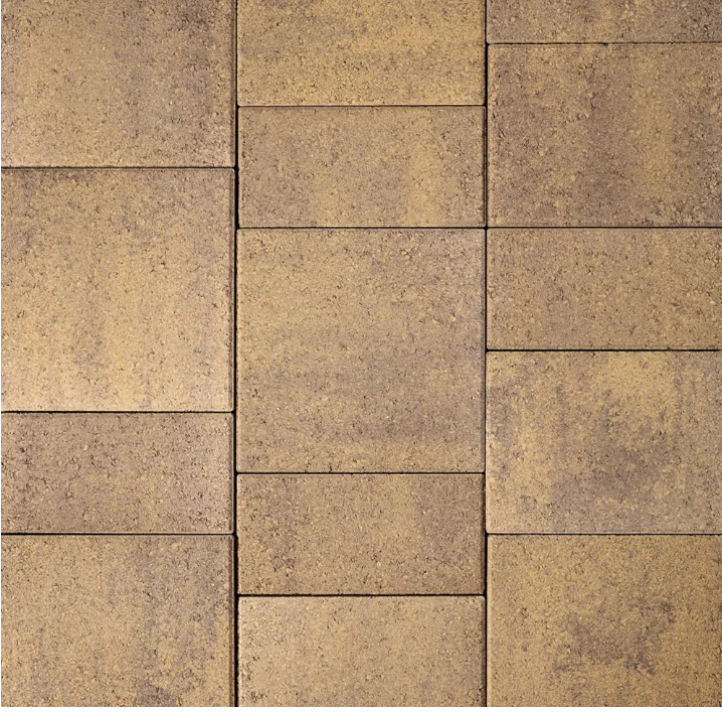

PAVERS



PICKLEBALL COURT SURFACE
- SLATE AND BLUE



BLACK VINYL PICKLEBALL FENCING



INTEGRAL COLOR PAVING TO
MATCH EXISTING



INDIAN WELLS COUNTRY CLUB PICKLEBALL COURTS MATERIALS BOARD

08.27.2024