


01 January, 2020
ALL DESIGN DECISIONS AND ARRANGEMENTS INDICATED ON THESE DRAWINGS ARE THE PROPERTY OF THE ARCHITECT AND ARE TO BE USED IN CONNECTION WITH THIS SPECIFIC PROJECT AND SHALL NOT BE USED OTHERWISE WITHOUT THE EXPRESSED CONSENT OF THE ARCHITECT. THERE SHALL BE NO CHANGES OR DEVIATIONS FROM THE DRAWINGS OR ACCOMPANYING SPECIFICATIONS WITHOUT THE EXPRESSED CONSENT OF THE ARCHITECT.

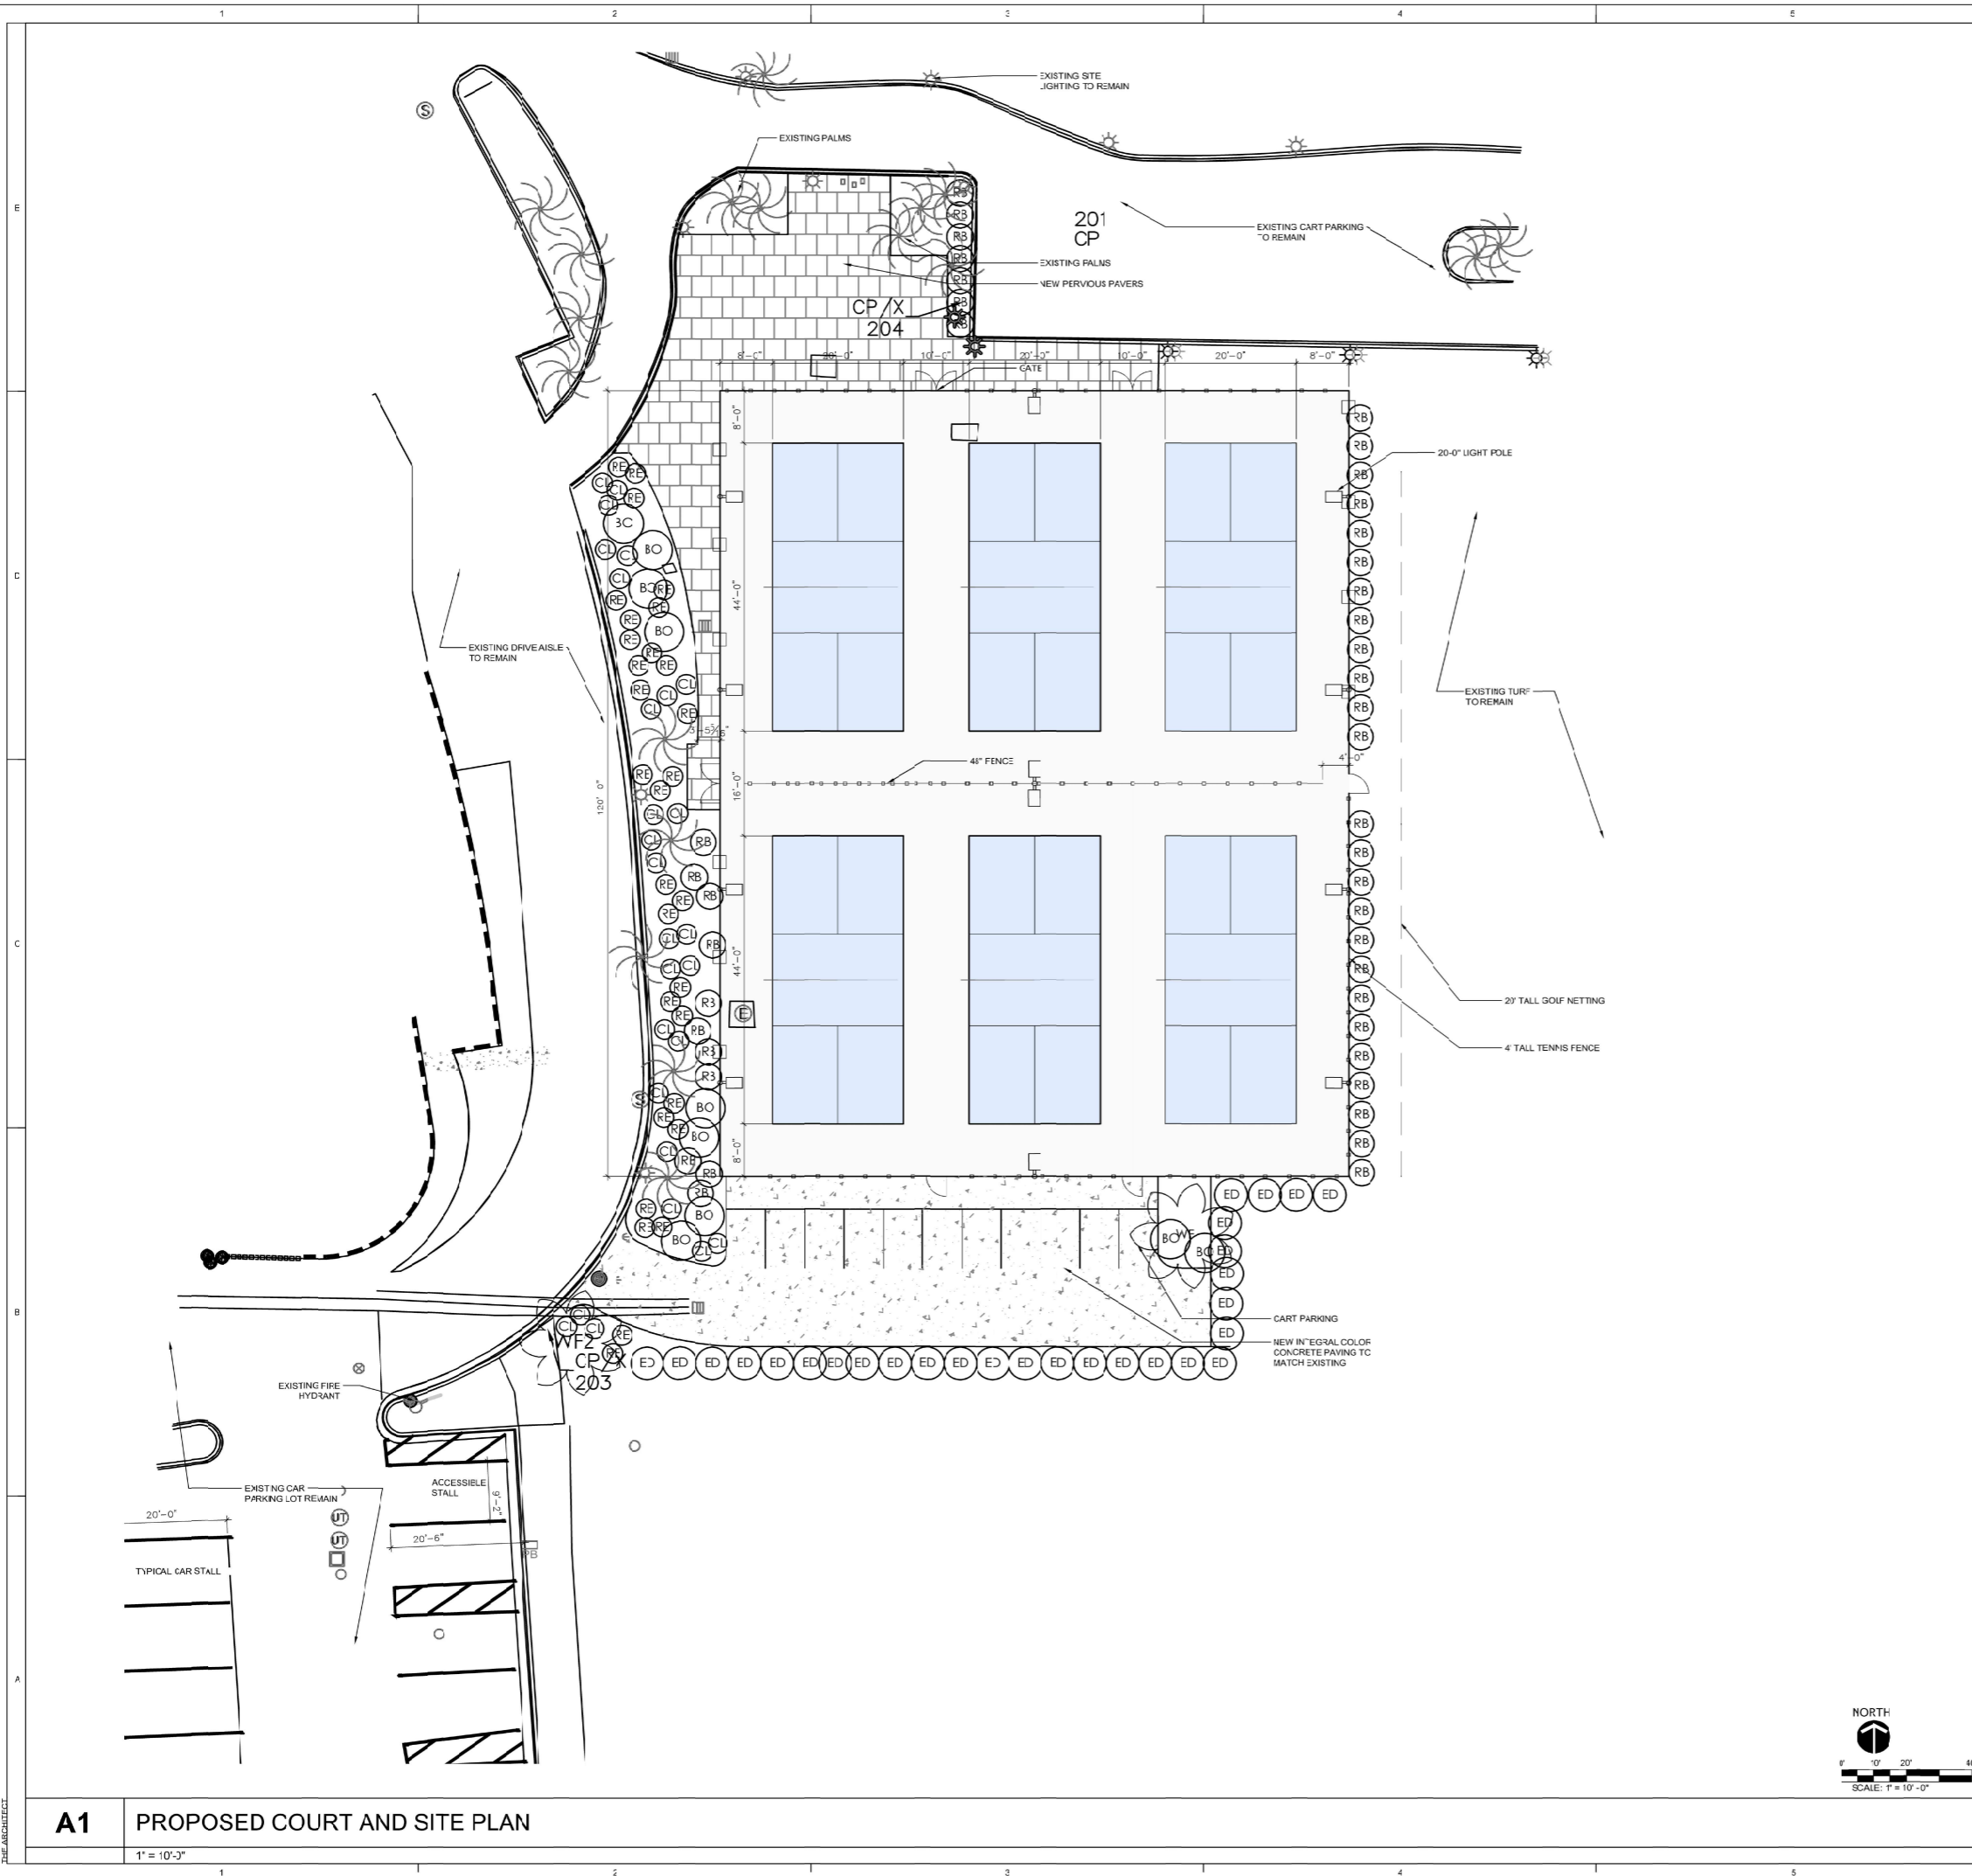


PLANTING LEGEND

PALM TREES	
SYMBOL	CODE BOTANICAL / COMMON NAME
	WF2 WASHINGTONIA X FILIBUSTA / HYBRID FAN PALM
	EXISTING PALM TREE

SHRUBS	
SYMBOL	CODE BOTANICAL / COMMON NAME
	BO BOUGAINVILLEA X 'CO-LA-LA' TM / BOUGAINVILLEA
	CL CALLISTEMON VIMINALIS 'LITTLE JOHN' / LITTLE JOHN WEEPING BOTTLEBRUSH
	ED ELAEAGARBUS DECIPENS / JAPANESE BLUEBERRY TREE
	RB RUELLIA BRITTONIANA / BLUE BELLE
	RE RUSSELLIA EGISITIFORMIS / FIRECRACKER PLANT

VICINITY MAP

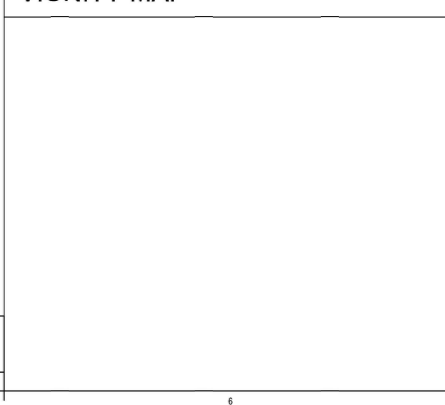

INDIAN WELLS COUNTRY CLUB PICKLEBALL COURT
46000 CLUB DRIVE
INDIAN WELLS, CA 92210

PROJECT NO. 24214

REV	DATE ISSUED	REASON
08.27.24		CUP MODIFICATION

CUP MODIFICATION
08.27.2024
Sheet Title
PROPOSED COURT AND SITE PLAN
Sheet No.
AS102

A1 PROPOSED COURT AND SITE PLAN


1" = 10'-0"

01 January, 2020
ALL DESIGN DECISIONS AND ARRANGEMENTS INDICATED ON THESE DRAWINGS ARE THE PROPERTY OF THE ARCHITECT AND ARE TO BE USED IN CONNECTION WITH THIS SPECIFIC PROJECT AND SHALL NOT BE USED OTHERWISE WITHOUT THE EXPRESSED CONSENT OF THE ARCHITECT. THERE SHALL BE NO CHANGES OR DEVIATIONS FROM THE DRAWINGS OR ACCOMPANYING SPECIFICATION WITHOUT THE EXPRESSED CONSENT OF THE ARCHITECT.



LSA LIGHTING
ZONE MEDIUM SPORT/COURT LIGHT IN BLACK FINISH

D1 PROPOSED LIGHTING

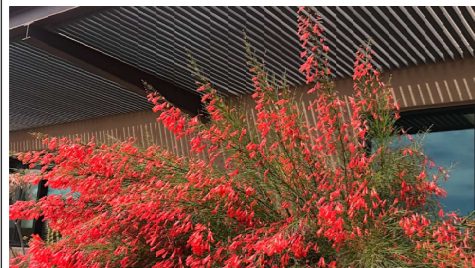

RE- RUSSELLIA EQUSETIFORMIS-
FIRECRACKER PLANT



WF2- WASHINGTON X FLIBUSTA-
HYBRID FAN PALM



BO- BOUGAINVILLEA



CL- CALLISTEMON VIMINALIS-
LITTLE JO-IN WEEPING BOTTLEERUSH




ED- ELAEOCARPUS DECIPIENS-
JAPANESE BLUEBERRY TREE



RB- RUELLIA BRITTONIANA-
BLUE BELLS

A1 PROPOSED PLANTING

VICINITY MAP

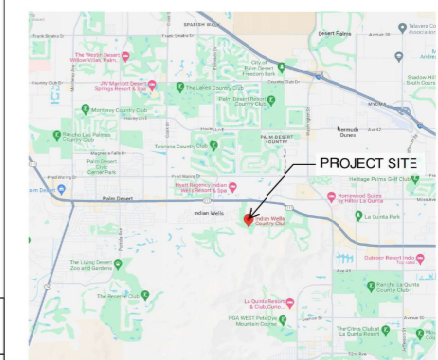

INDIAN WELLS
COUNTRY CLUB
PICKLEBALL
COURT

46000 CLUB DRIVE
INDIAN WELLS, CA 92210

PROJECT NO. 24214

REV	DATE ISSUE	REASON
	08.27.24	CUP MODIFICATION

CUP MODIFICATION
06.27.2024

Sheet Title
**PLANTING
AND LIGHTING**

Sheet No.
A-701