


# ATTACHMENT 1

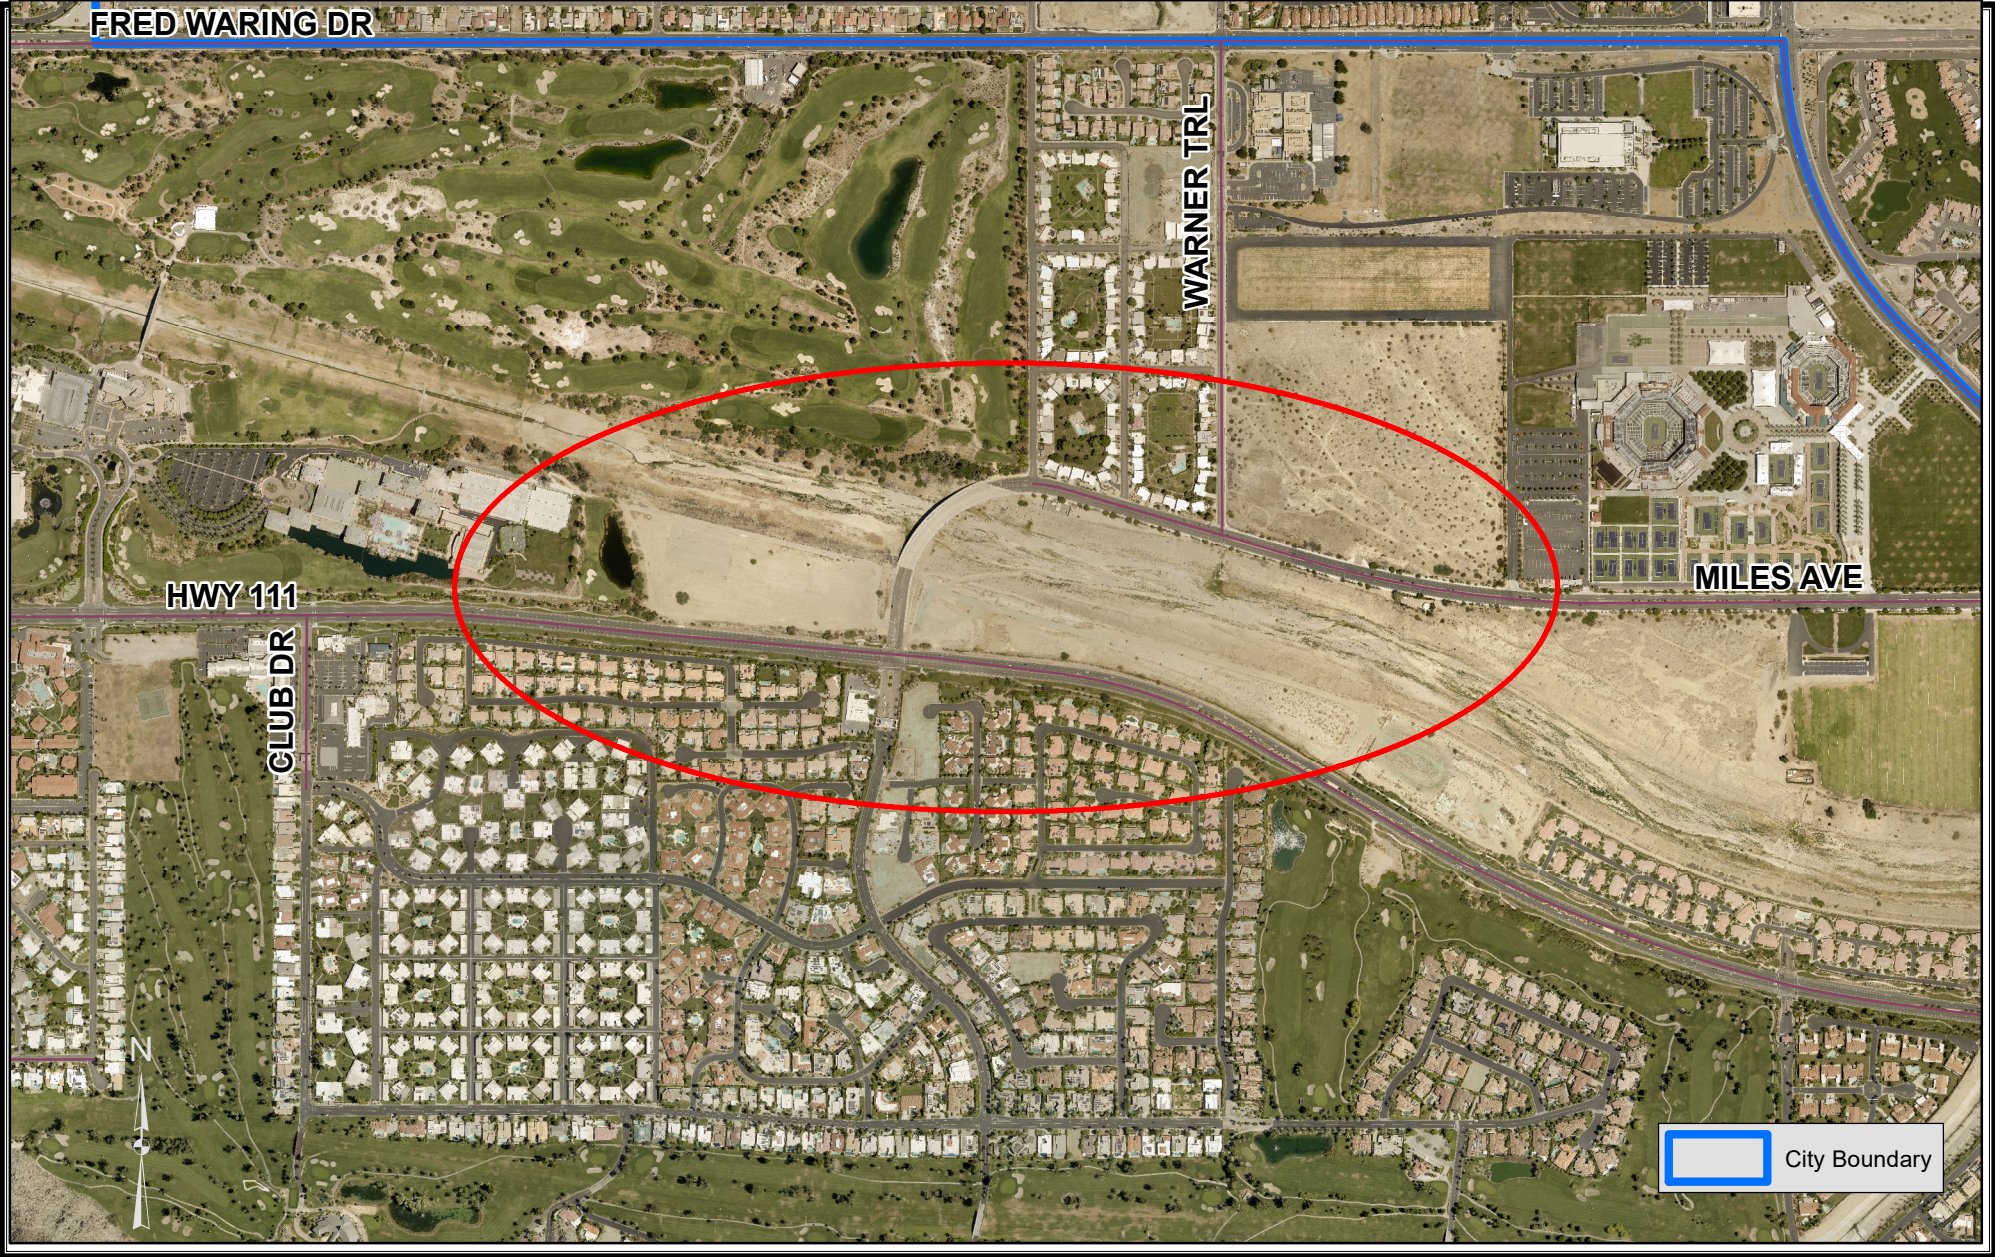

Channel Lining Project Design Area