



**OPTION 1
IMPROVEMENTS:**

- 1** NEW MONUMENT LOCATION
- 2** NEW CONCRETE WALKWAY
- 3** NEW BENCHES (MATCH EXISTING)
- 4** GRASS LAWN
- 5** PLANTING AREA
- 6** NEW DRINKING FOUNTAIN WITH BOTTLE FILLER
- 7** EXISTING TREE TO REMAIN IN PLACE (8 TOTAL)

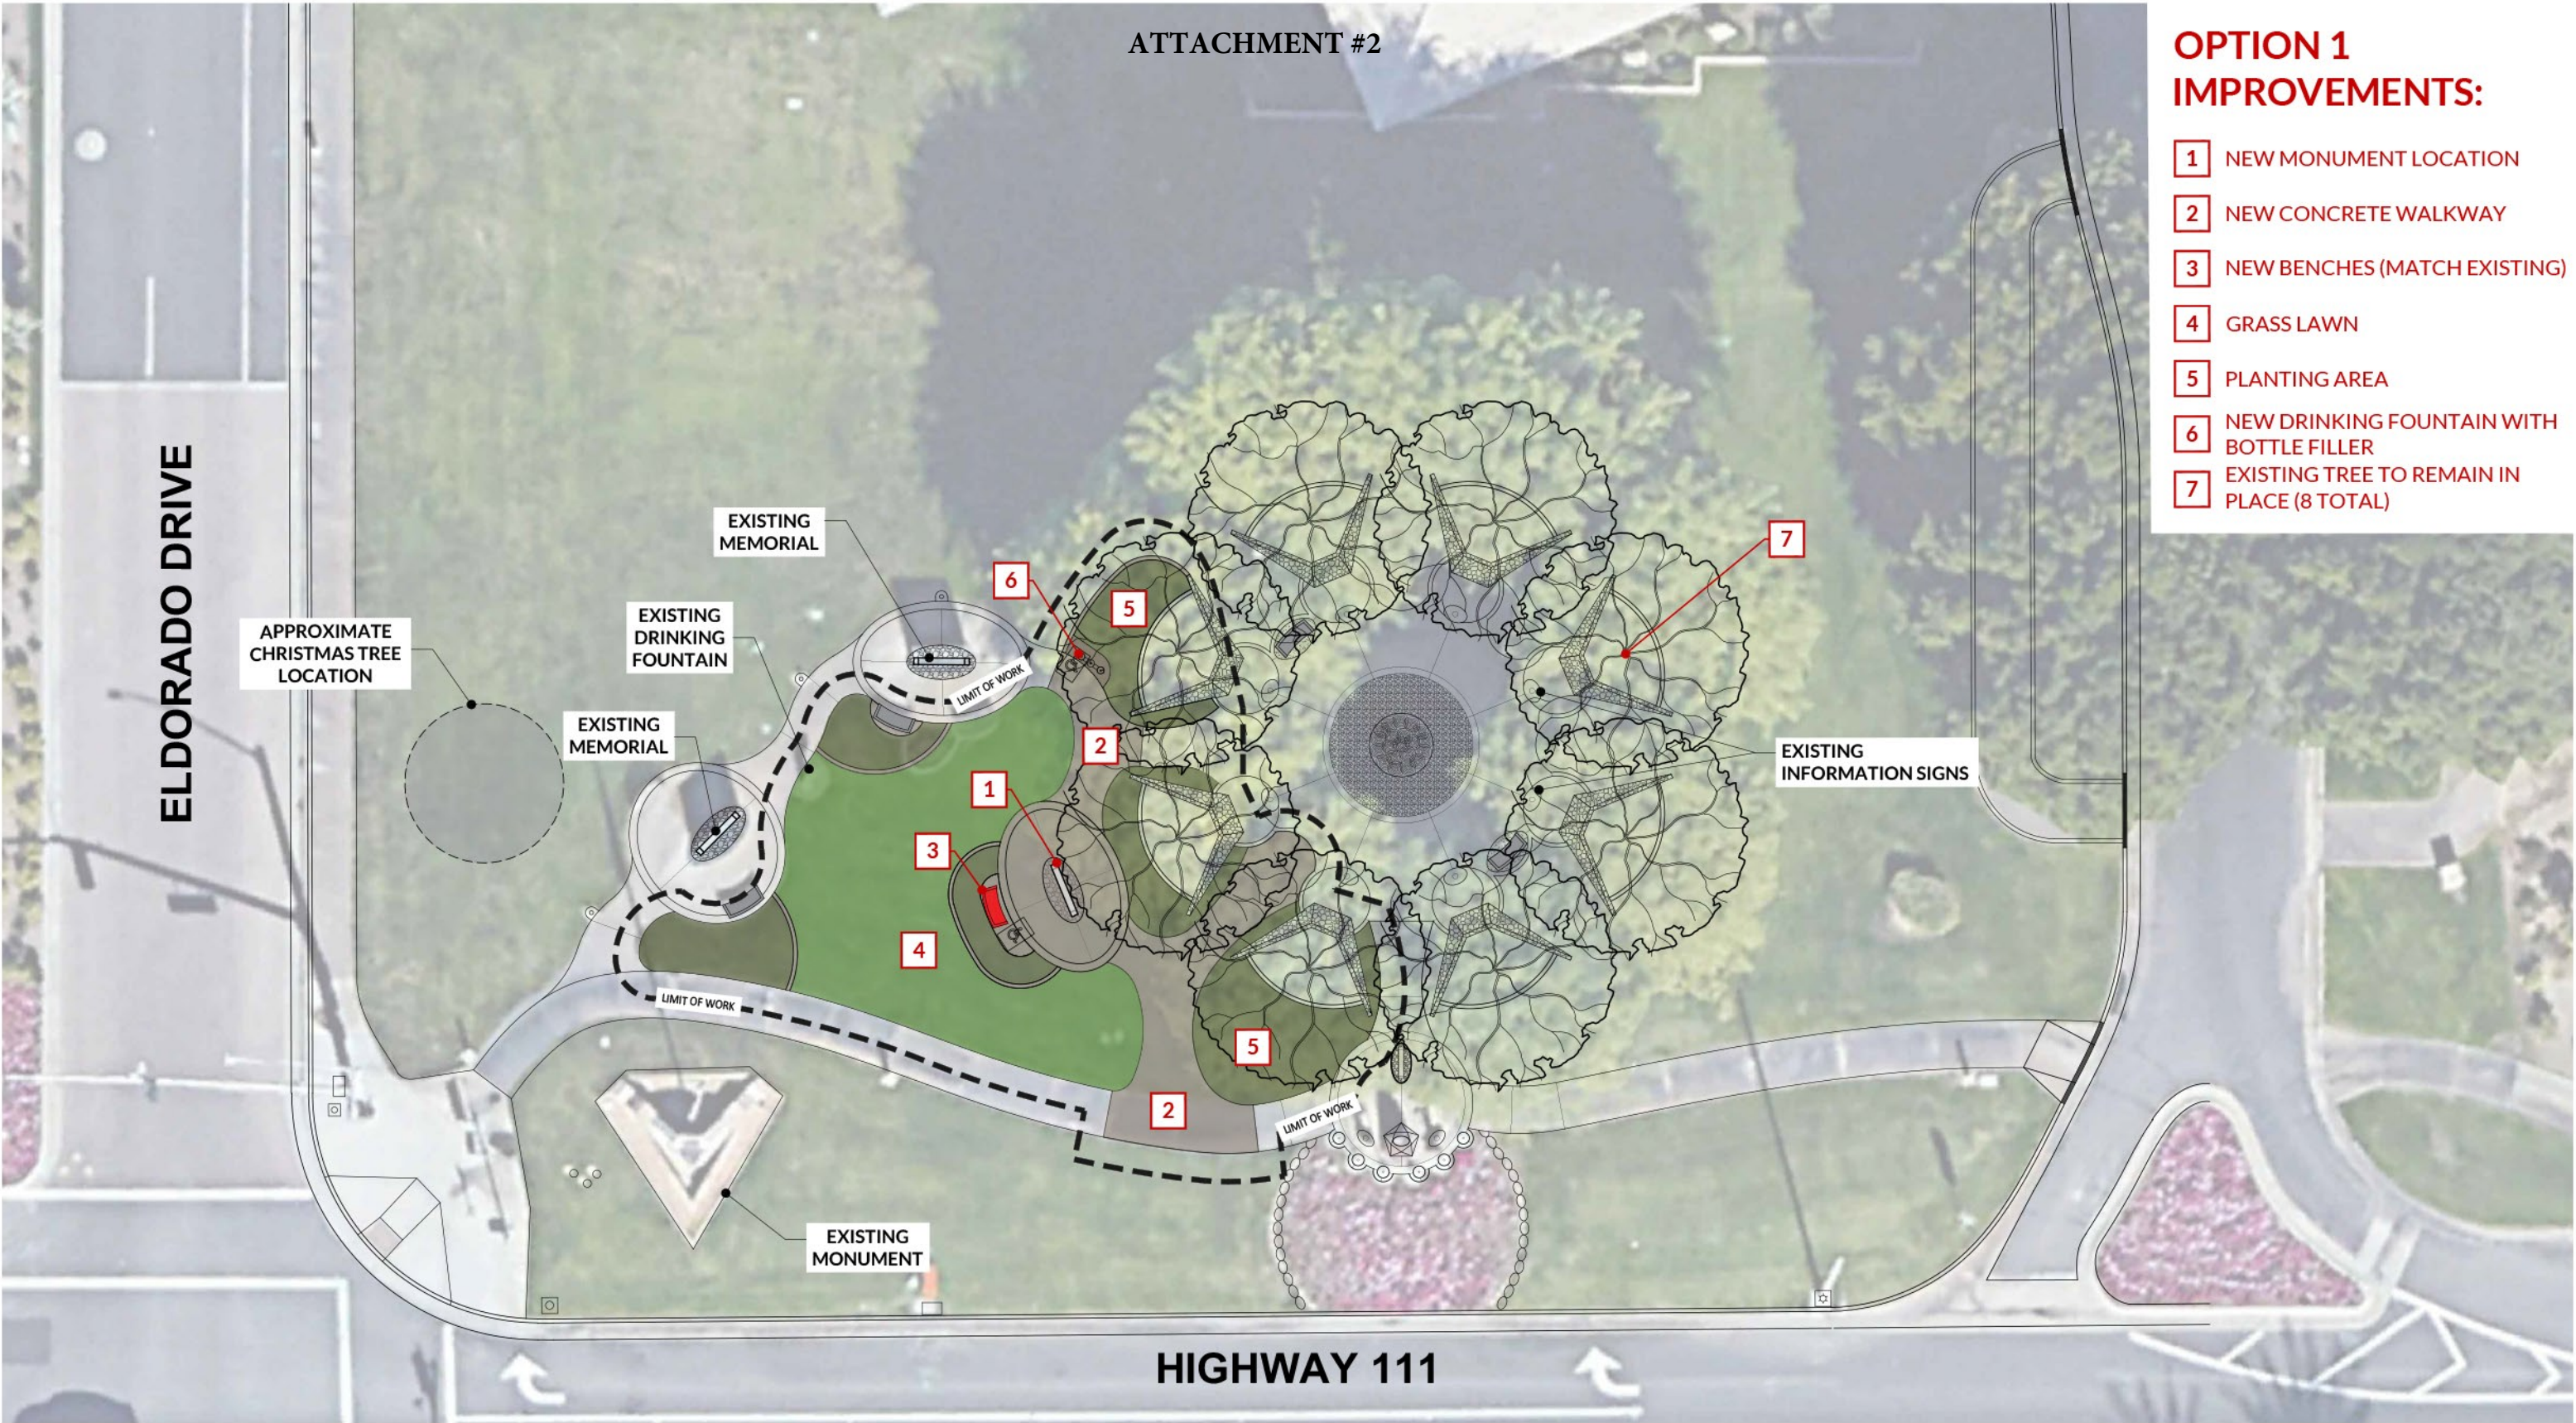

CONCEPTUAL LANDSCAPE PLAN: OPTION 1

EISENHOWER MEMORIAL EXPANSION

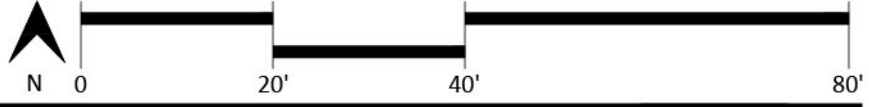



OPTION 2 IMPROVEMENTS:

- 1 NEW MONUMENT LOCATION
- 2 NEW CONCRETE WALKWAY
- 3 NEW CONCRETE BENCH SEATING
- 4 GRASS LAWN
- 5 PLANTING AREA
- 6 NEW DRINKING FOUNTAIN WITH BOTTLE FILLER
- 7 EXISTING TREE TO REMAIN IN PLACE (8 TOTAL)
- 8 DATE PALM (Phoenix dactylifera)
- 9 SECONDARY PALM TREE FOR VARIED HEIGHT

CONCEPTUAL LANDSCAPE PLAN: OPTION 2
EISENHOWER MEMORIAL EXPANSION

CITY OF INDIAN WELLS



Date: December 2, 2025

FOUNTAIN CENTERPIECE OPTIONS:



VERTICAL PUBLIC ART CENTERPIECE



VIBRANT SCULPTED FORM SURROUNDING CENTRAL JET(S)



NATURAL ROCK FORMATIONS WITH BUBBLING/CASCADING WATER


SPECIMEN TREE OPTIONS:



Phoenix dactylifera



Phoenix reclinata

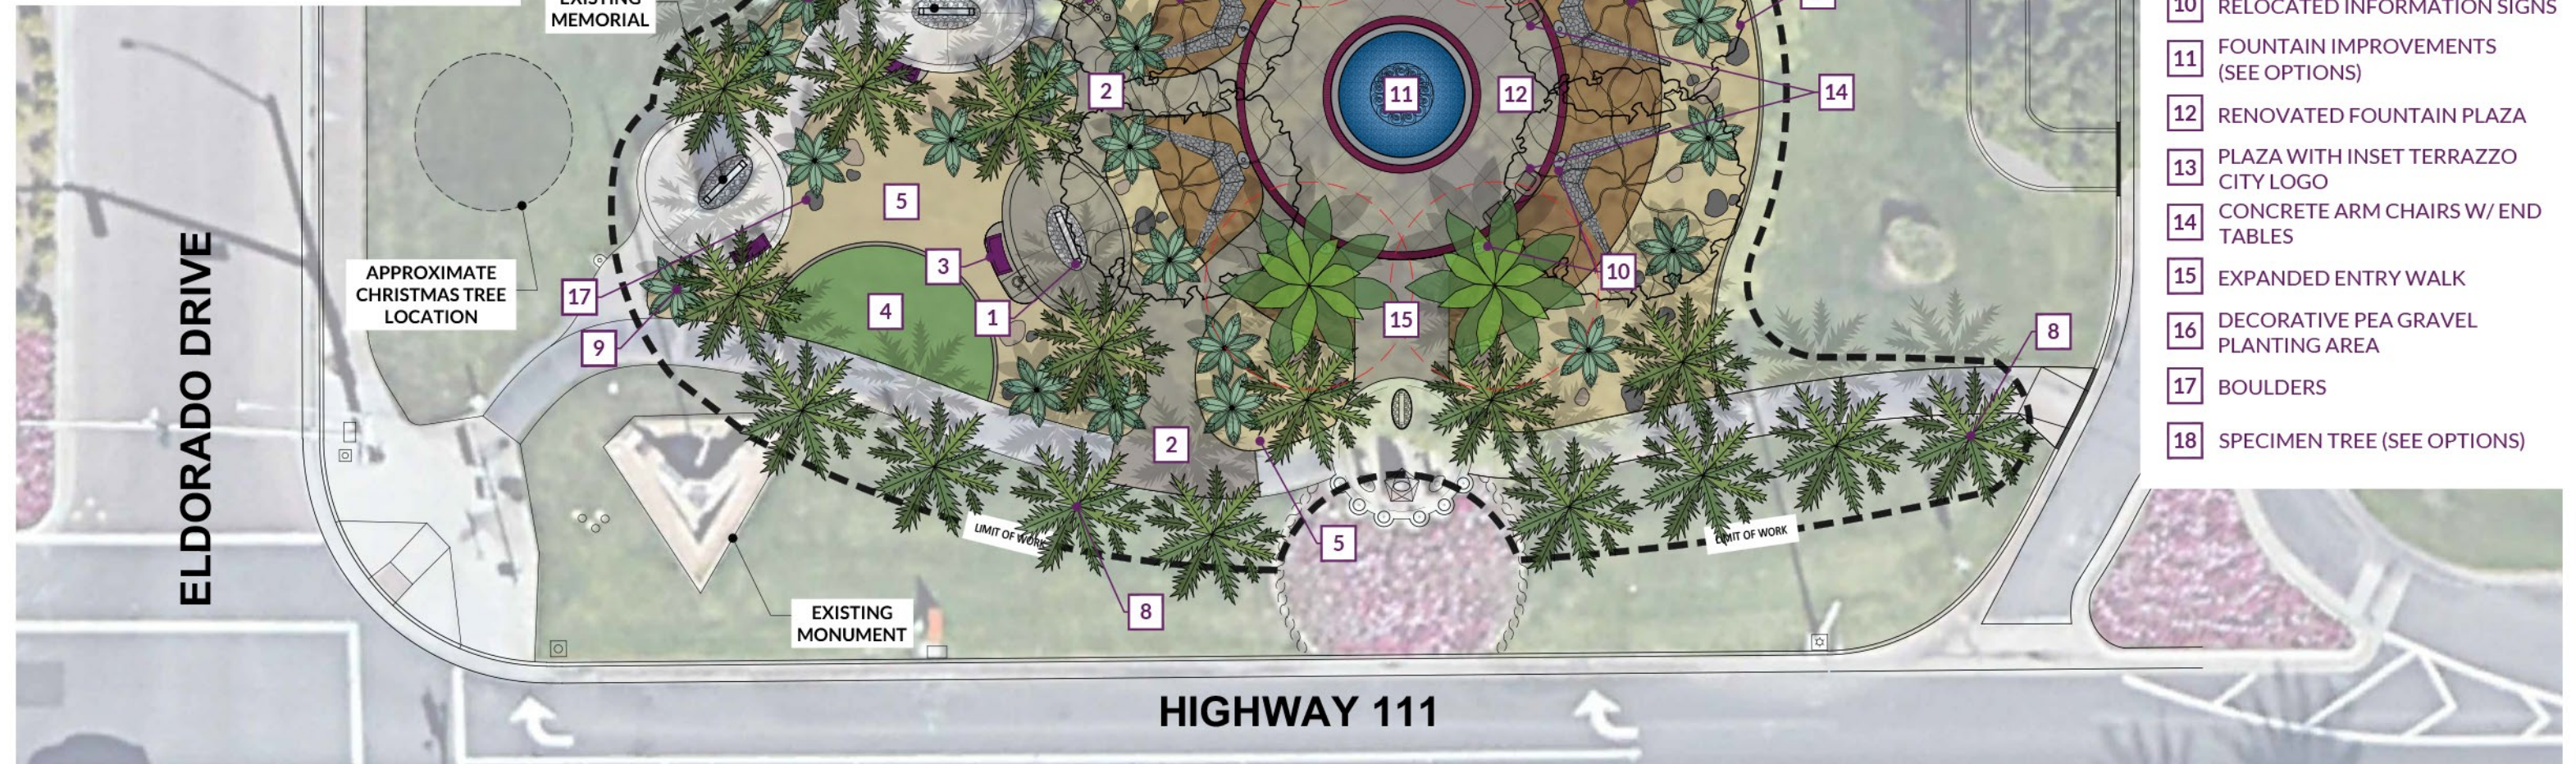

OPTION 3A IMPROVEMENTS:

- 1 NEW MONUMENT LOCATION
- 2 NEW CONCRETE WALKWAY
- 3 NEW CONCRETE BENCH SEATING
- 4 GRASS LAWN
- 5 DECORATIVE DG PLANTING AREA
- 6 NEW DRINKING FOUNTAIN WITH BOTTLE FILLER
- 7 EXISTING TREE TO REMAIN IN PLACE (4 TOTAL)
- 8 DATE PALM (*Phoenix dactylifera*)
- 9 SECONDARY PALM TREE FOR VARIED HEIGHT
- 10 RELOCATED INFORMATION SIGNS
- 11 FOUNTAIN IMPROVEMENTS (SEE OPTIONS)
- 12 RENOVATED FOUNTAIN PLAZA
- 13 PLAZA WITH INSET TERRAZZO CITY LOGO
- 14 CONCRETE ARM CHAIRS W/ END TABLES
- 15 EXPANDED ENTRY WALK
- 16 DECORATIVE PEA GRAVEL PLANTING AREA
- 17 BOULDERS
- 18 SPECIMEN TREE (SEE OPTIONS)

CONCEPTUAL LANDSCAPE PLAN: OPTION 3A

EISENHOWER MEMORIAL EXPANSION

CITY OF INDIAN WELLS



Date: December 2, 2025

FOUNTAIN CENTERPIECE OPTIONS:



VERTICAL PUBLIC ART CENTERPIECE



VIBRANT SCULPTED FORM SURROUNDING CENTRAL JET(S)



NATURAL ROCK FORMATIONS WITH BUBBLING/CASCADING WATER


SPECIMEN TREE OPTIONS:



Phoenix dactylifera



Phoenix reclinata

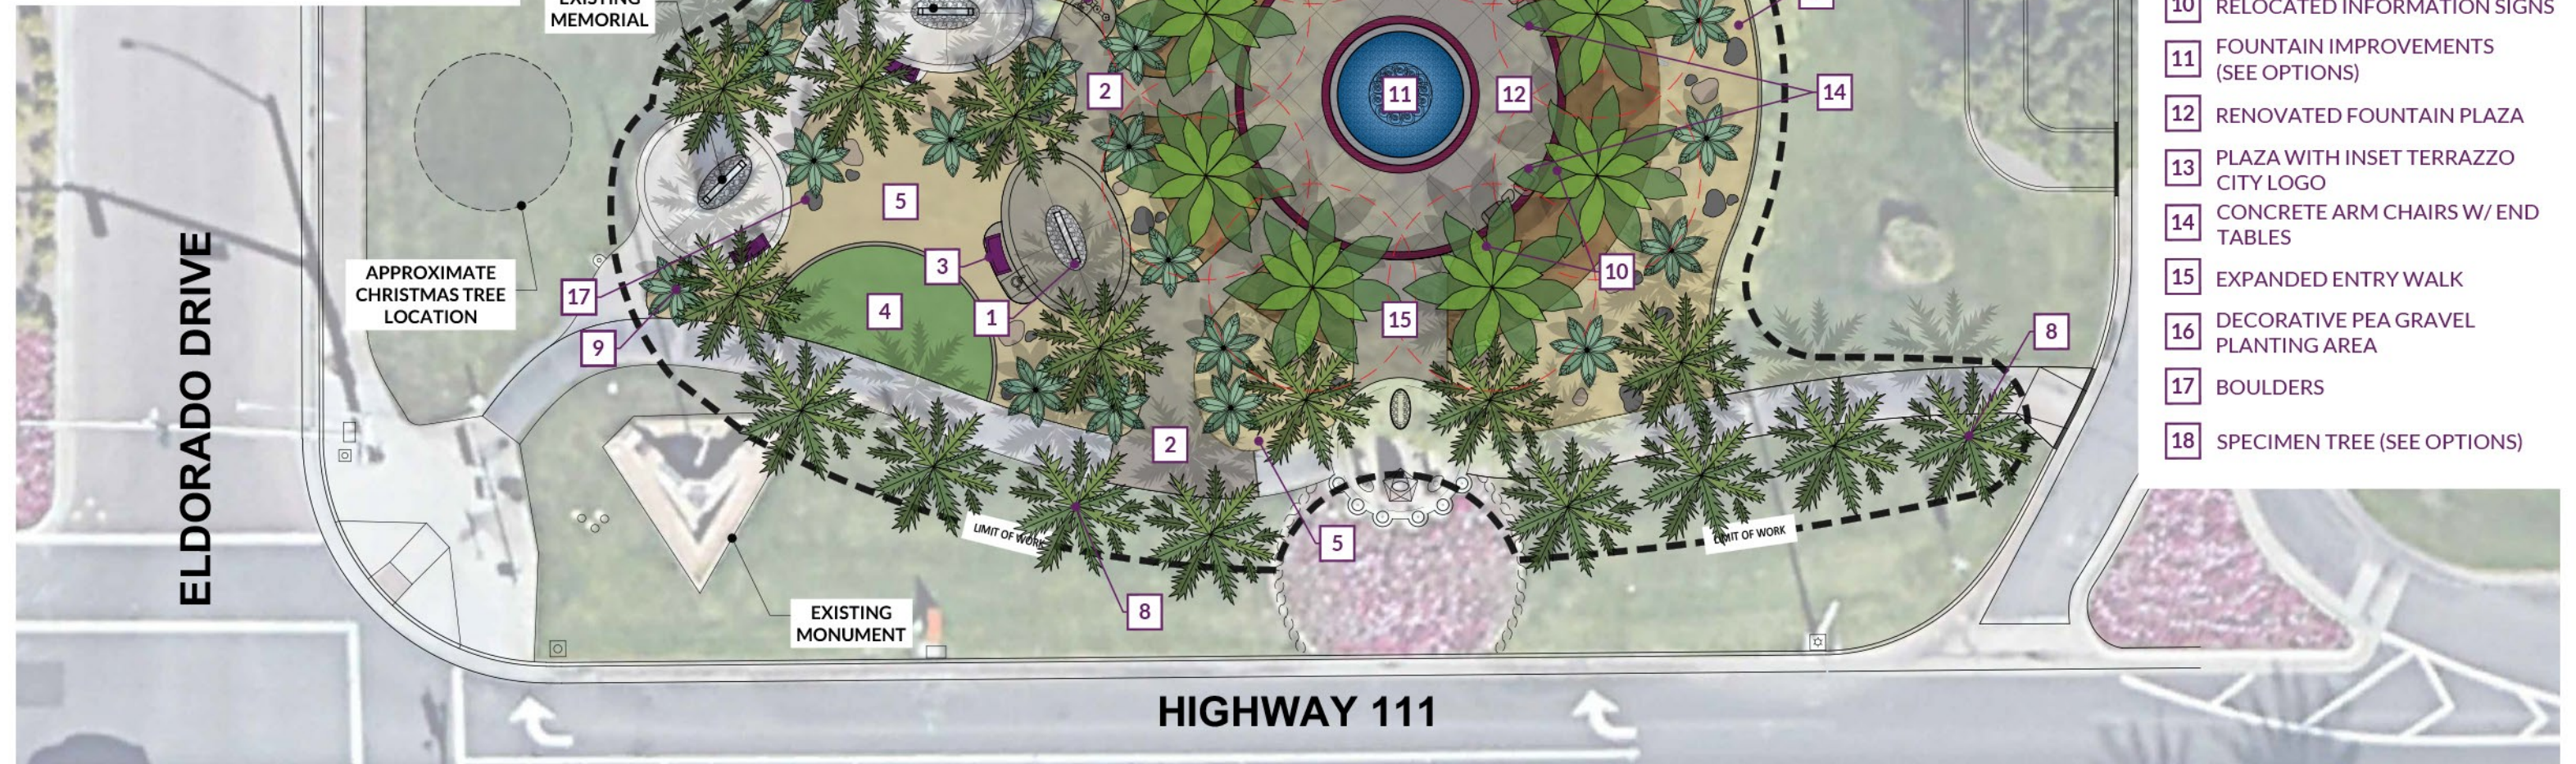

OPTION 3B IMPROVEMENTS:

- 1 NEW MONUMENT LOCATION
- 2 NEW CONCRETE WALKWAY
- 3 NEW CONCRETE BENCH SEATING
- 4 GRASS LAWN
- 5 DECORATIVE DG PLANTING AREA
- 6 NEW DRINKING FOUNTAIN WITH BOTTLE FILLER
- 7 ALL EXISTING TREES TO BE REMOVED (8 TOTAL)
- 8 DATE PALM (*Phoenix dactylifera*)
- 9 SECONDARY PALM TREE FOR VARIED HEIGHT
- 10 RELOCATED INFORMATION SIGNS
- 11 FOUNTAIN IMPROVEMENTS (SEE OPTIONS)
- 12 RENOVATED FOUNTAIN PLAZA
- 13 PLAZA WITH INSET TERRAZZO CITY LOGO
- 14 CONCRETE ARM CHAIRS W/ END TABLES
- 15 EXPANDED ENTRY WALK
- 16 DECORATIVE PEA GRAVEL PLANTING AREA
- 17 BOULDERS
- 18 SPECIMEN TREE (SEE OPTIONS)

CONCEPTUAL LANDSCAPE PLAN: OPTION 3B

EISENHOWER MEMORIAL EXPANSION

CITY OF INDIAN WELLS



Date: December 2, 2025