

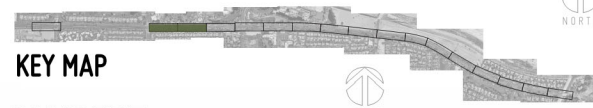



ATTACHMENT #2

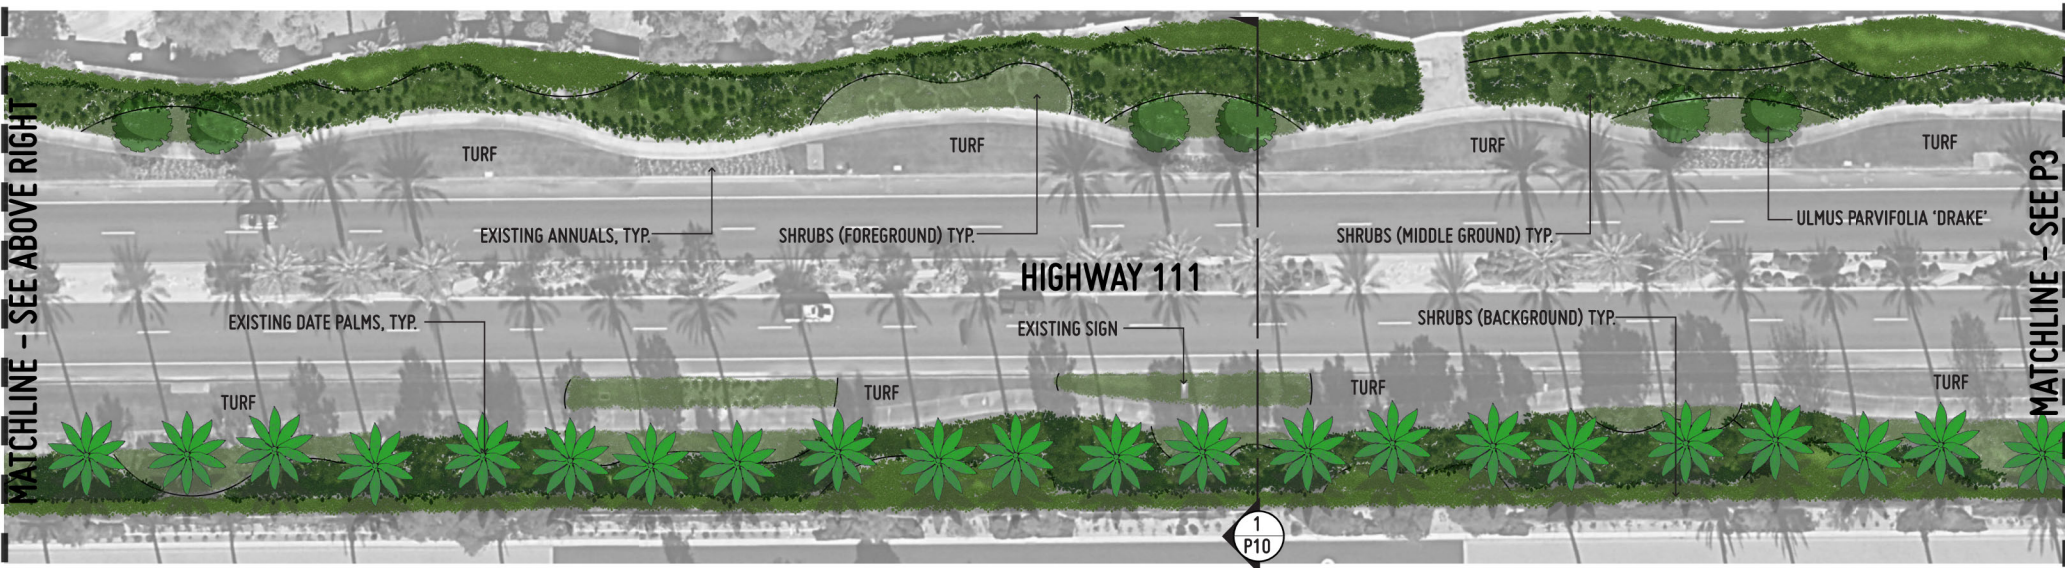

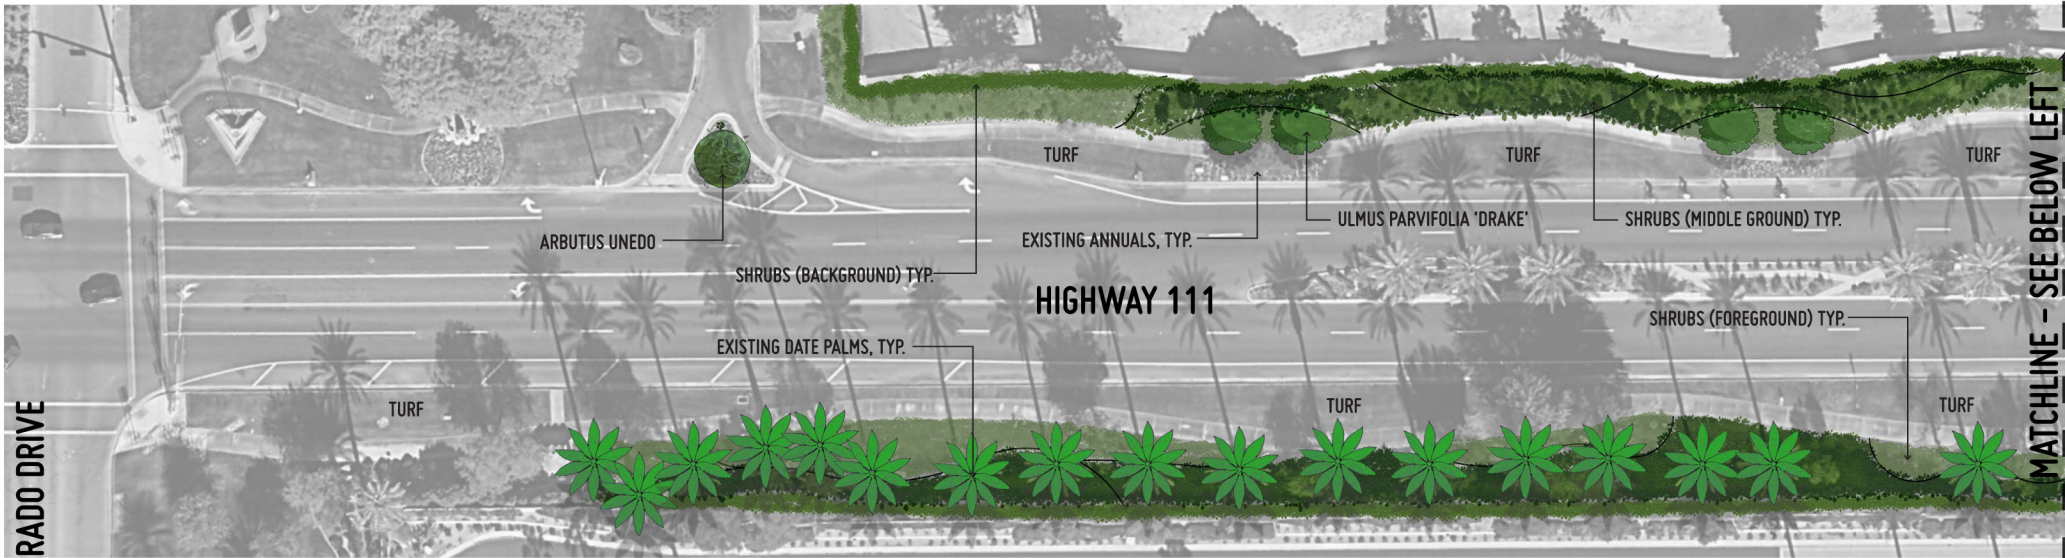

MATCHLINE - SEE P2

MATCHLINE - SEE BELOW LEFT

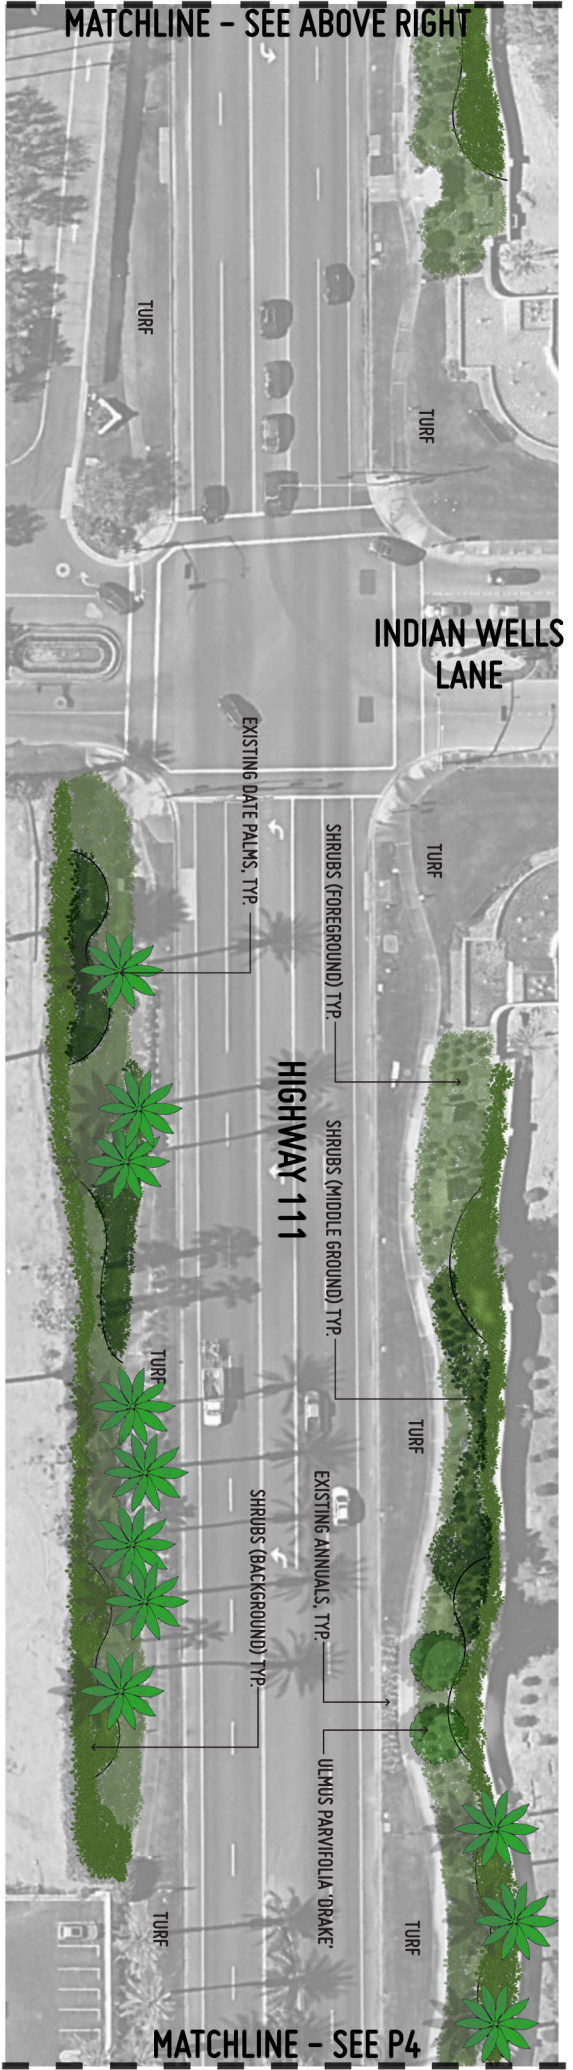

MATCHLINE - SEE ABOVE RIGHT


MATCHLINE - SEE P4



INDIAN WELLS LANE

HIGHWAY 111

HIGHWAY 111

KEY MAP

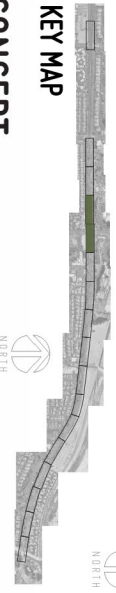

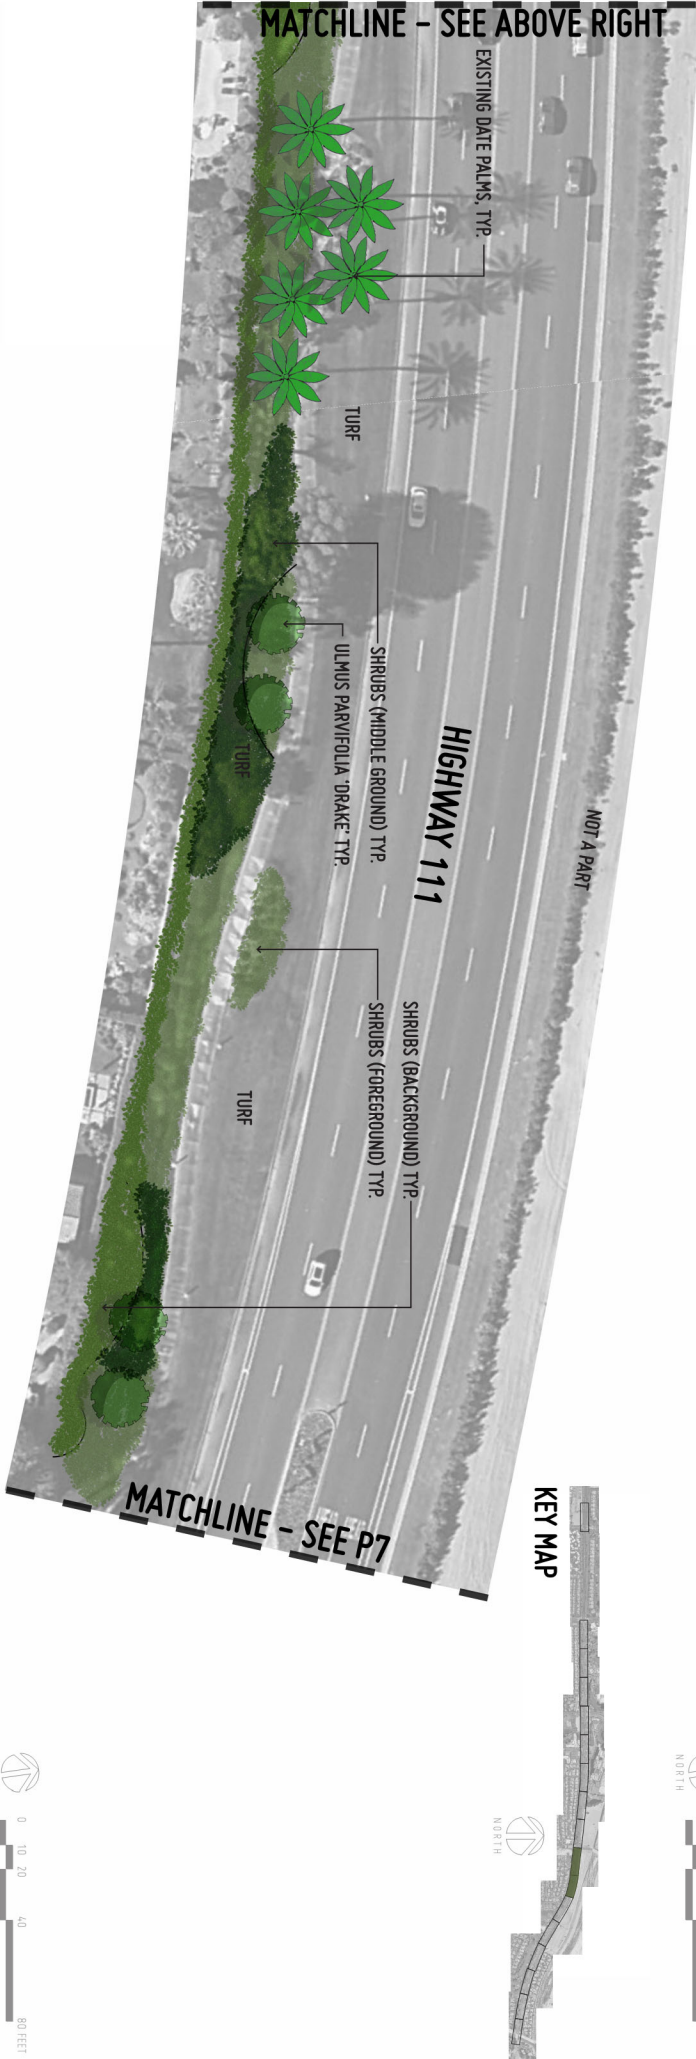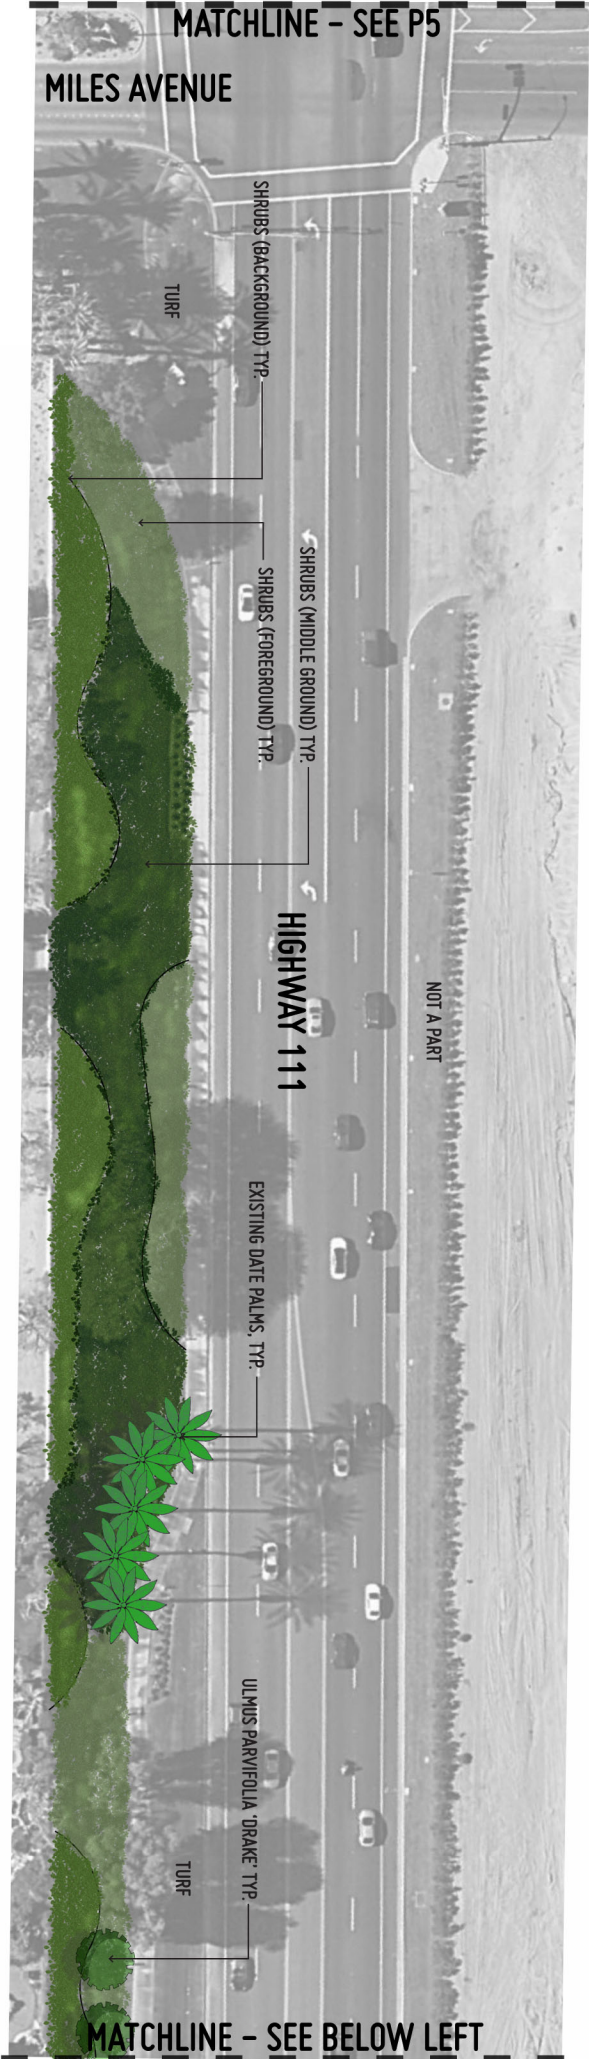

CITY OF INDIAN WELLS - HIGHWAY 111 DROUGHT TOLERANT LANDSCAPING - CONCEPT
STREETSCAPE TREATMENT








CITY OF INDIAN WELLS - HIGHWAY 111 DROUGHT TOLERANT LANDSCAPING - CONCEPT
STREETSCAPE TREATMENT




CITY OF INDIAN WELLS - HIGHWAY 111 DROUGHT TOLERANT LANDSCAPING - CONCEPT
STREETSCAPE TREATMENT

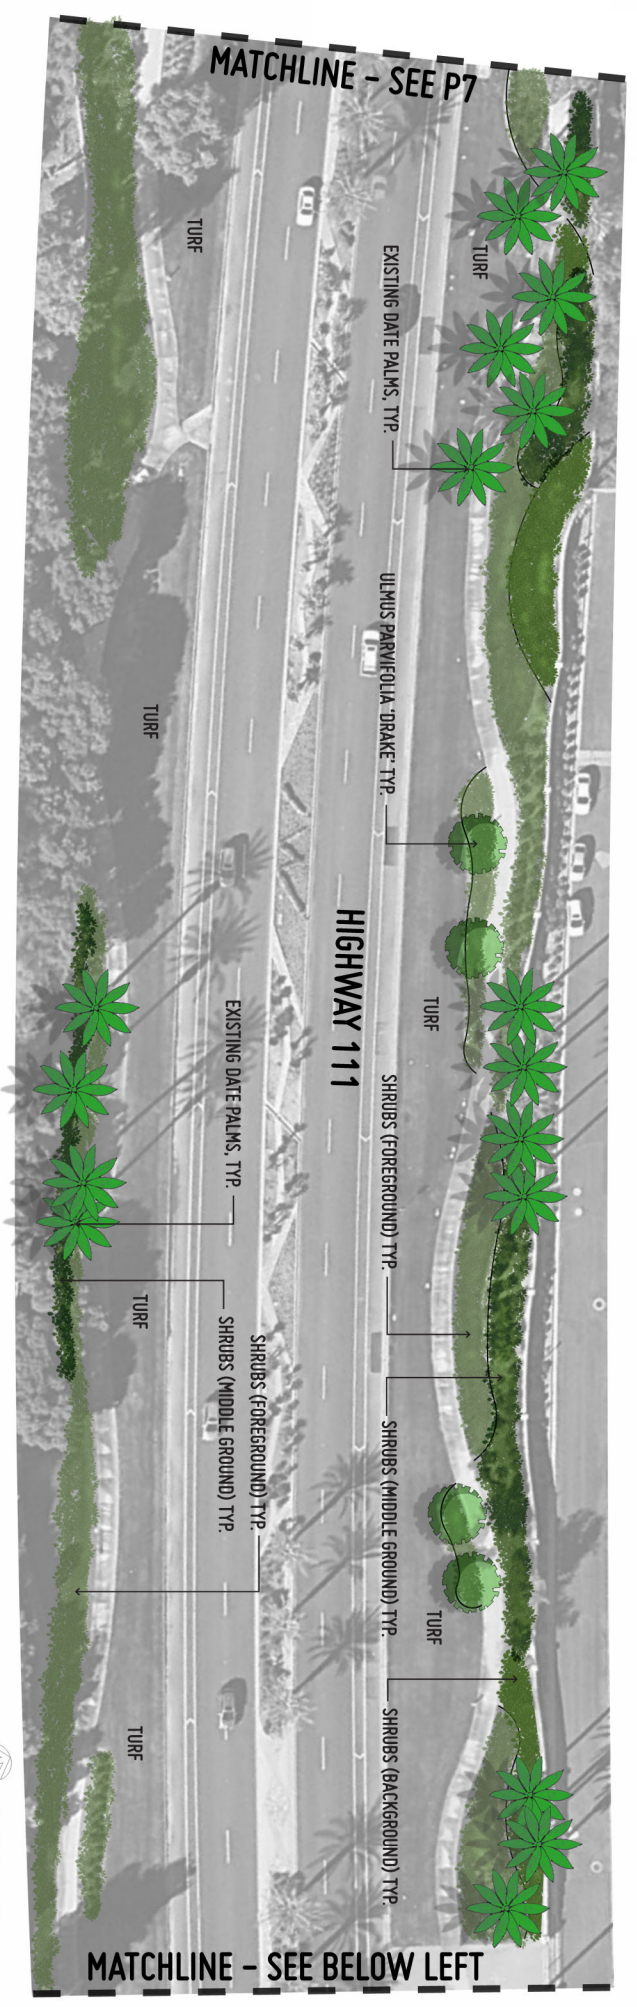

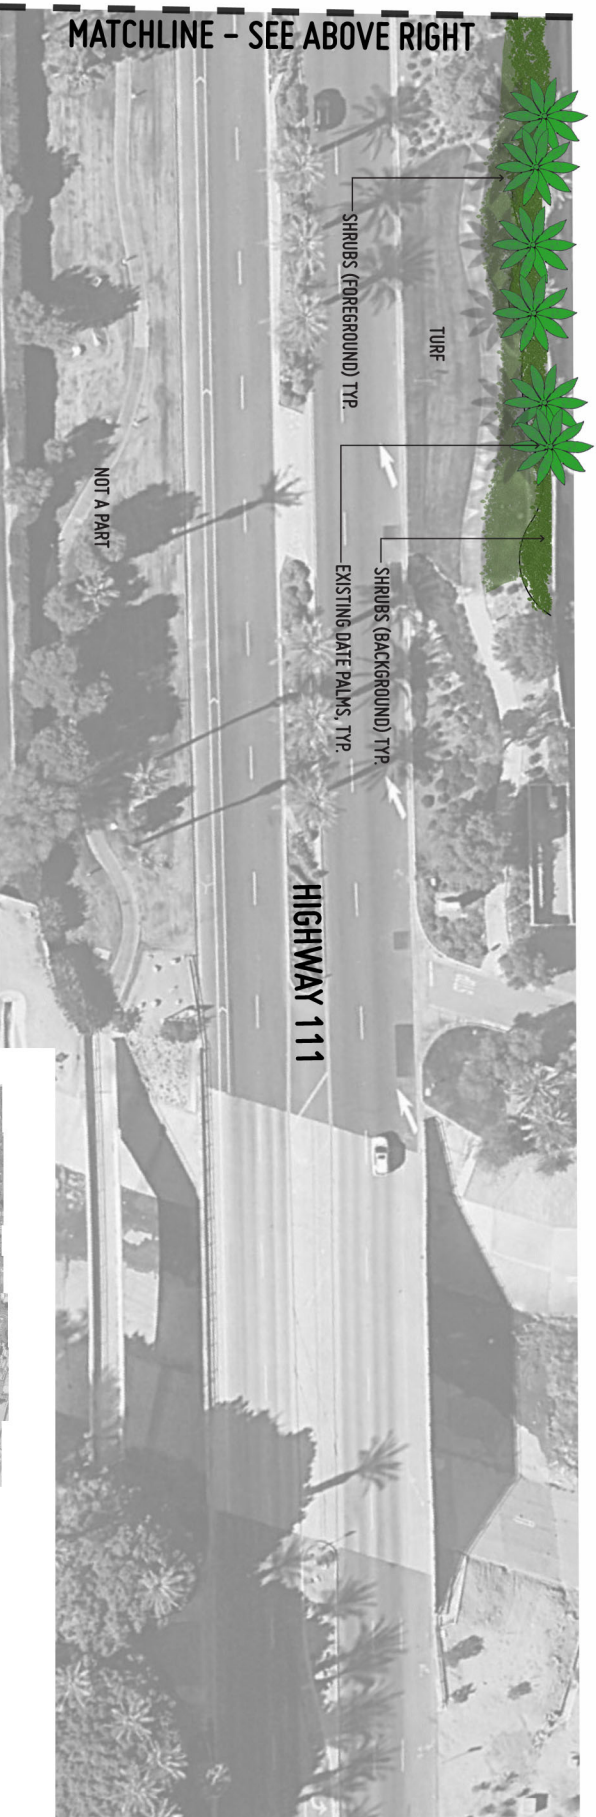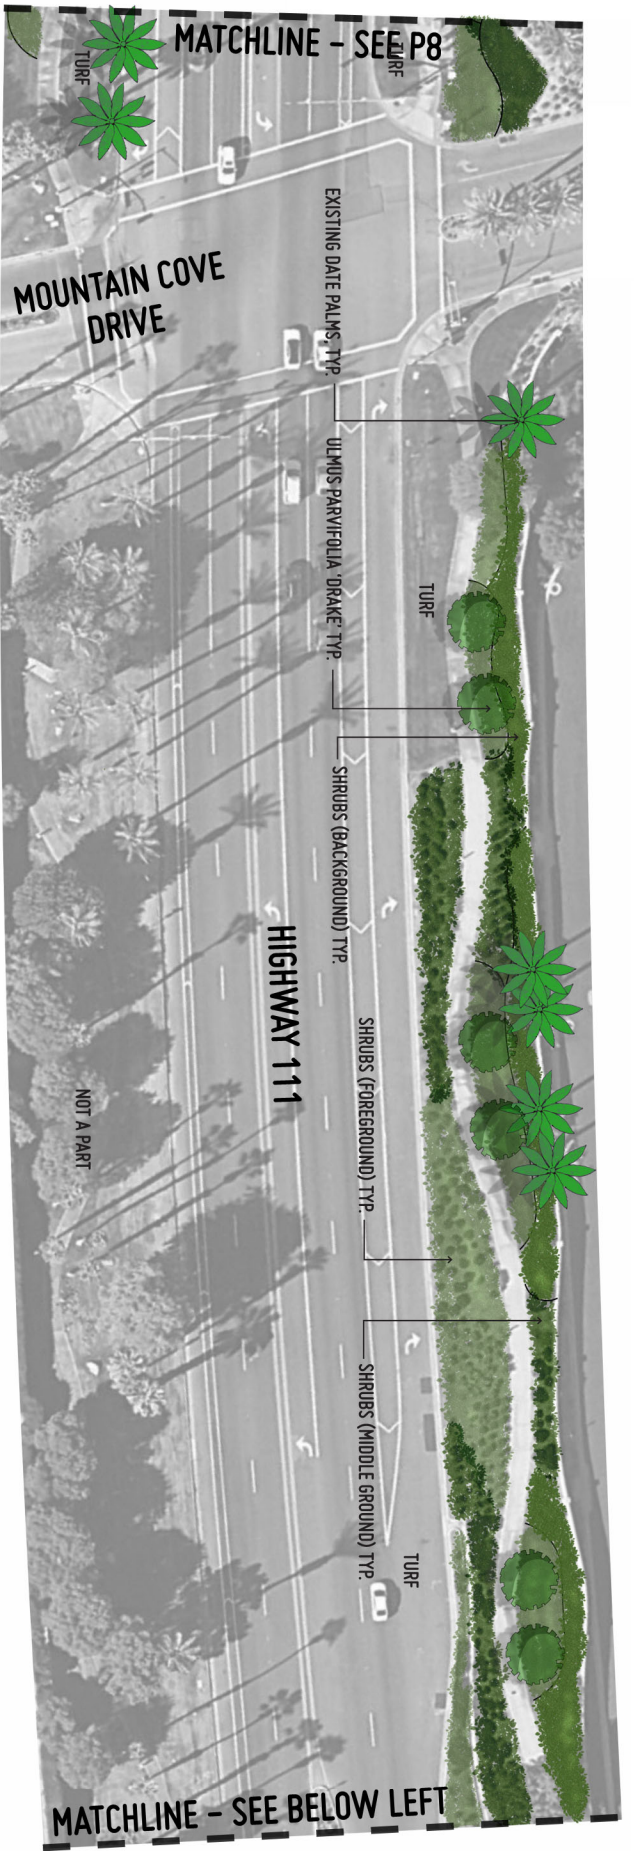


KEY MAP

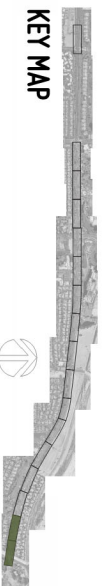

**CITY OF INDIAN WELLS - HIGHWAY 111 DROUGHT TOLERANT LANDSCAPING - CONCEPT
STREETSCAPE TREATMENT**



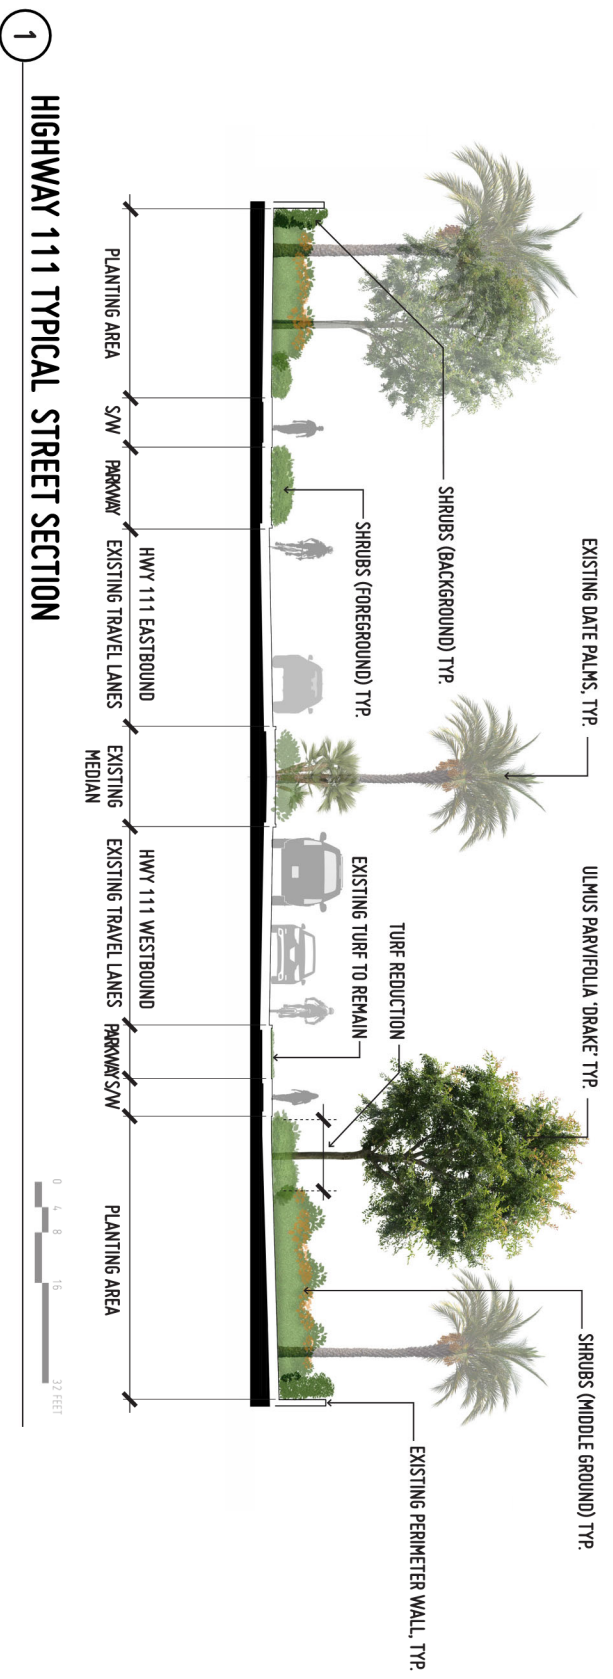

TREES



CHAMELERO'S HOWLITZ
MEDITERRANEAN FAN PALM




ARBUTUS UNEDO
STRAWBERRY TREE



ULMUS PARVIFOLIA 'DRAKE'
DRAKE EVERGREEN ELM



SOPHORA SECUNDFLORA
TEXAS MOUNTAIN LAUREL

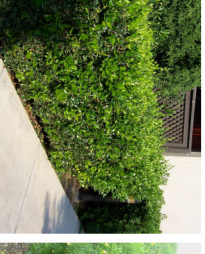


LIGUSTRUM JAPONICUM
WAXLEAF PRIVET



THEVETIA PERUVIANA
YELLOW OLEANDER



RHUS OXYATA
SUGAR BUSH

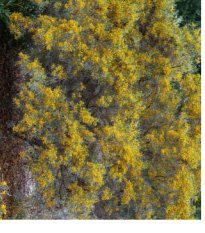

SENNA PHYLLODENIA
SILVER LEAF CASSIA

SHRUBS (BACKGROUND)

SHRUBS (MIDDLE GROUND)




ACACIA COGNATA COUSIN ITT
COUSIN ITT ACACIA




CHRYSACTINIA MEXICANA
DAMIANITA DAISY



IXORA CHINENSIS
CHINESE IXORA

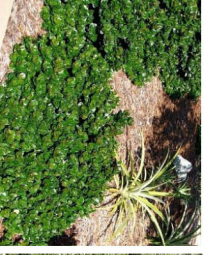

CASSIA MACRACARPA BOXWOOD BEAUTY
BOXWOOD BEAUTY NATAL PLUM

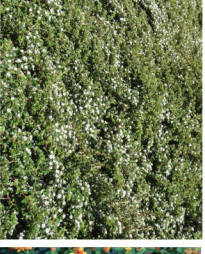

CONDENASTER DANIKEN CORAL BEAUTY
BEARBERRY CONTONEASTER



LANTANA SPREADING SUNSET
SPREADING SUNSET LANTANA



ROSTKIANUS OFFICINALIS PROSTRATA
TRAILING ROSEMARY

GROUNDCOVERS (FOREGROUND)

CITY OF INDIAN WELLS - HIGHWAY 111 DROUGHT TOLERANT LANDSCAPING - CONCEPT SECTION AND PLANT PALETTE

